
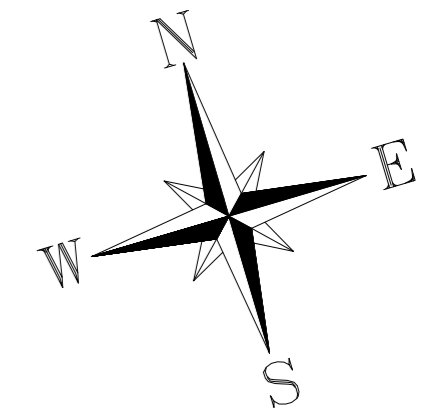


DO NOT SCALE. WORK TO FIGURED DIMENSIONS ONLY.
 ALL EXISTING DIMENSIONS TO BE CHECKED ON SITE.
 DRAWN ON AUTOCAD R2004 AT DEADY GAHAN ARCHITECTS LTD
 LAYERS ON THIS DRAWING COMPLY WITH BS 1192: PART 5

UNDERCROFT PARKING ALLOCATION	
TOTAL NO. OF CAR PARKING SPACES:	97 SPACES
TOTAL NO. OF BICYCLE PARKING SPACES:	230 SPACES

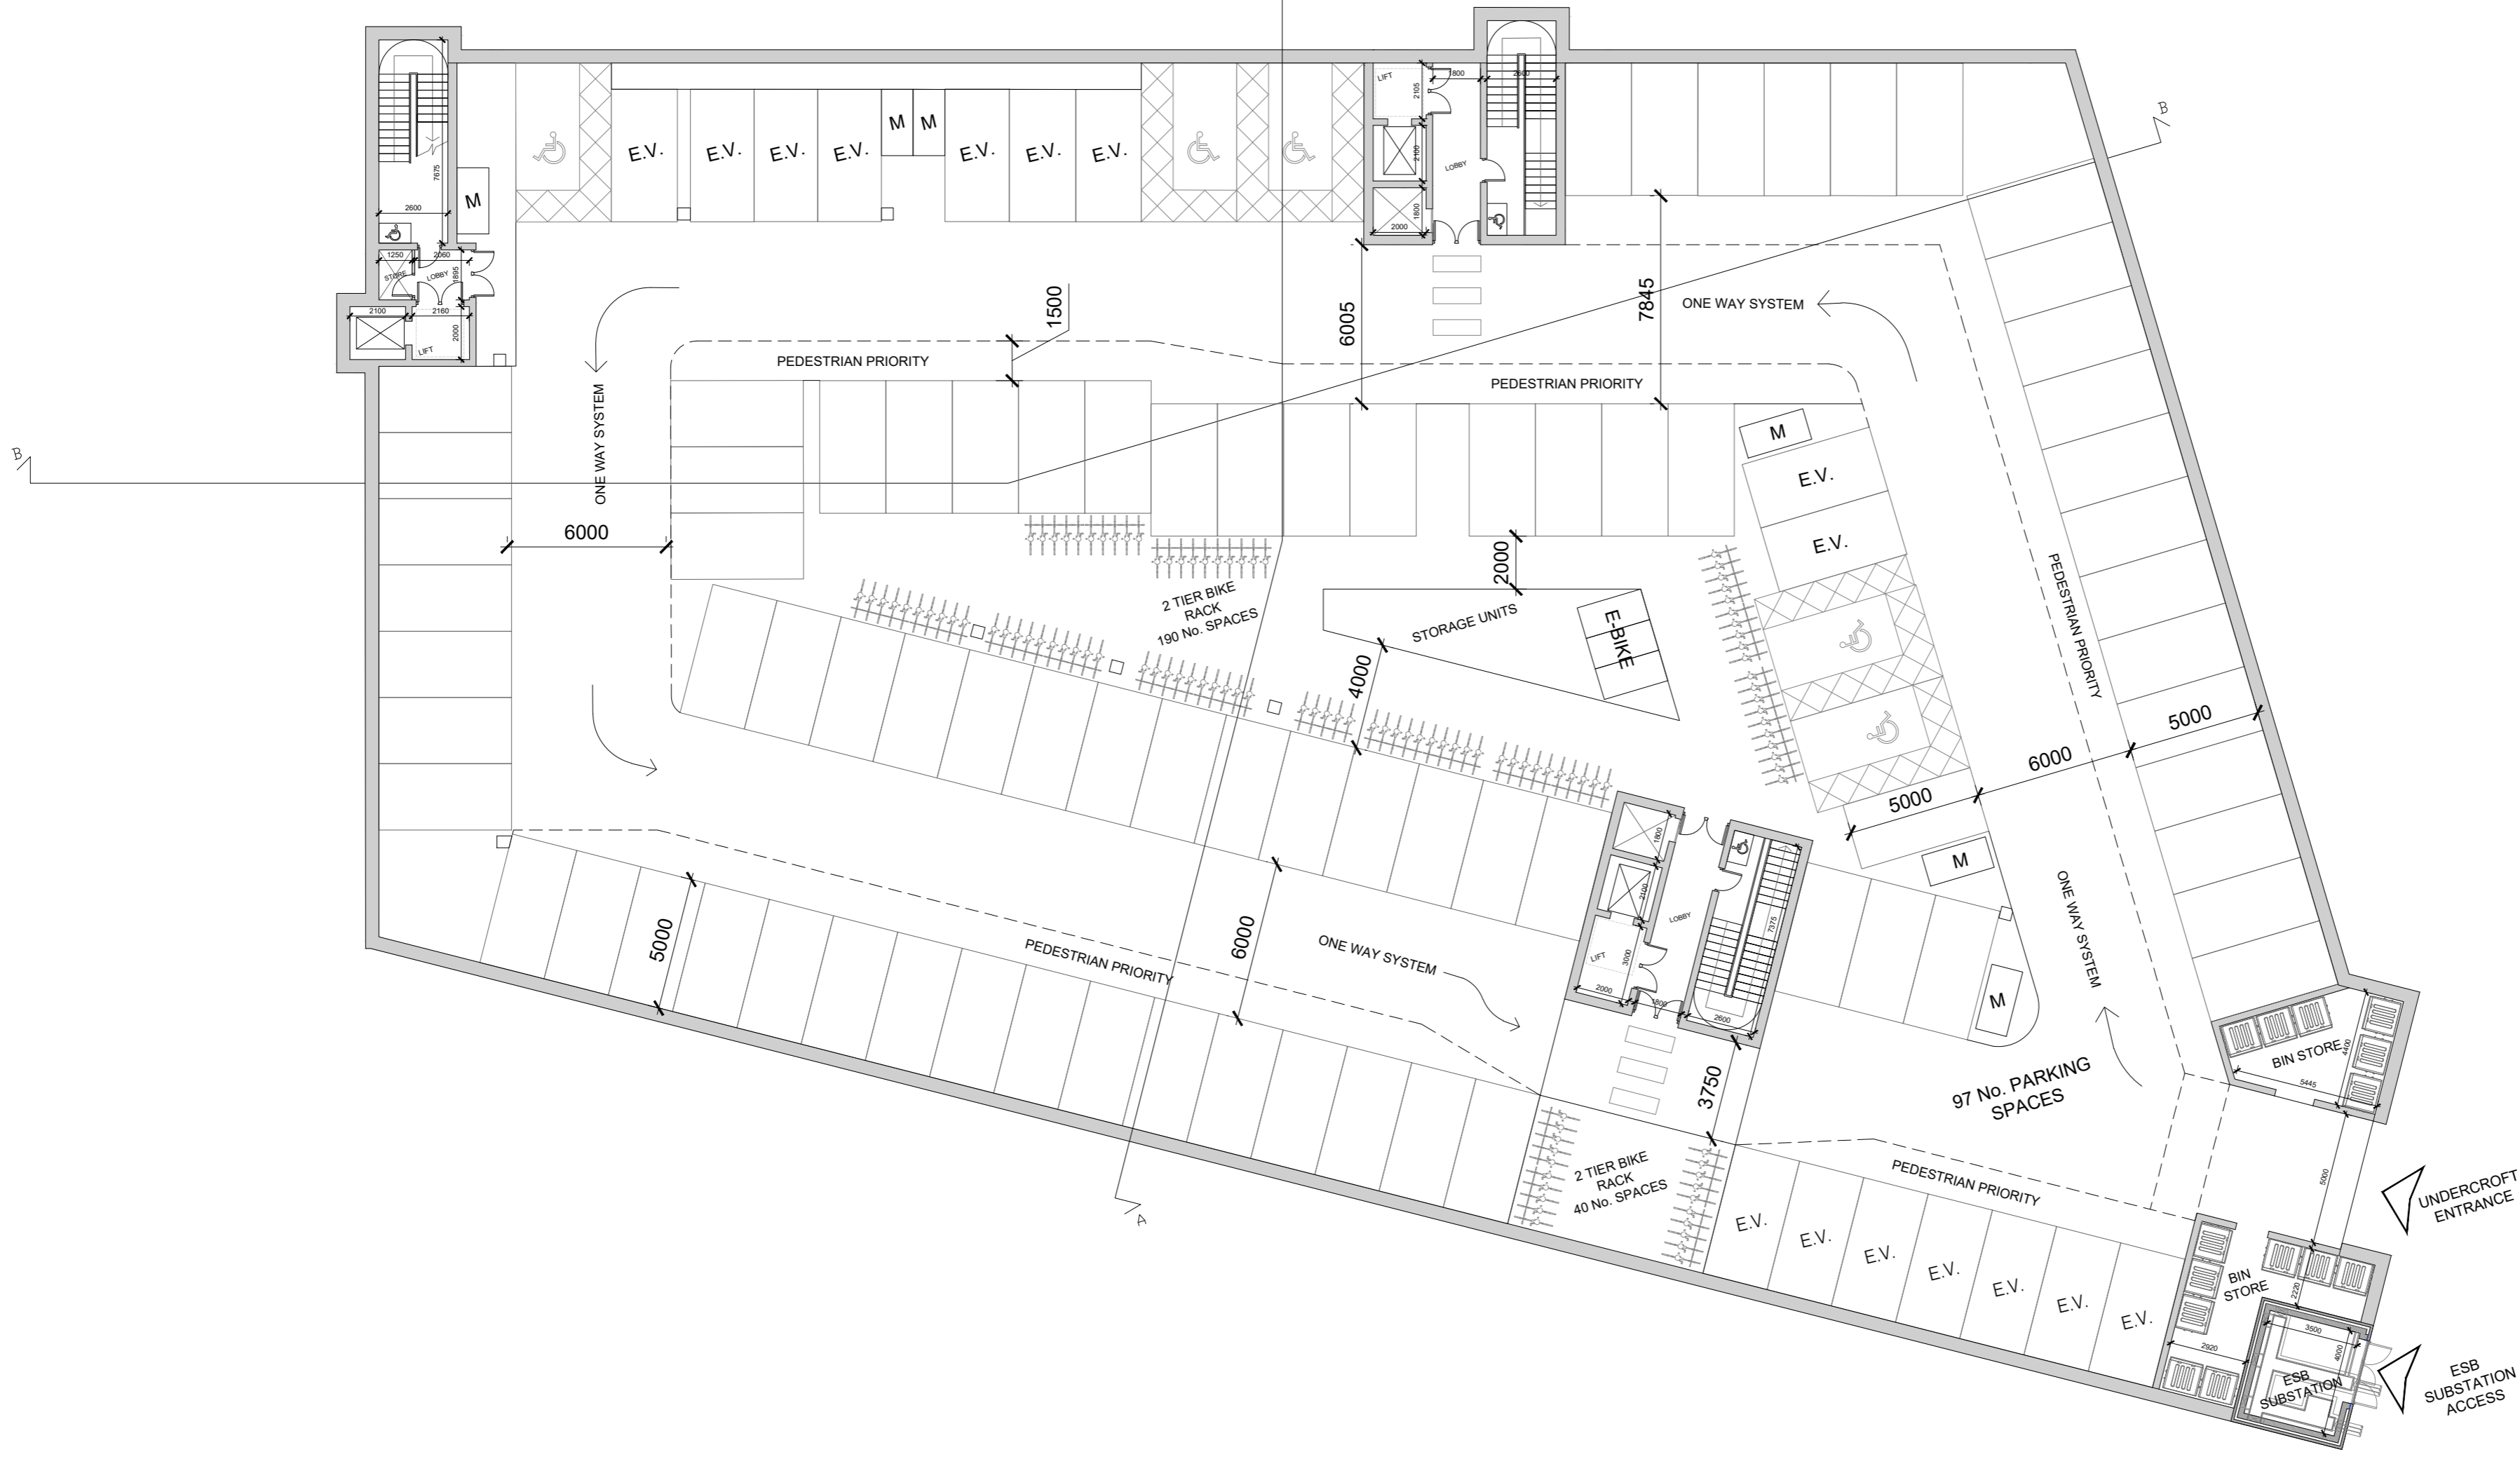

F.F.L. + 29.50

date	rev	name	chk	note
07.05.24	P1	MP	EJG	ISSUE FOR PLANNING

DEADY GAHAN ARCHITECTS

EASTGATE VILLAGE, LITTLE ISLAND, CORK
 T: 021 4355016 W: WWW.DGARCHITECTS.IE
 EMAIL: INFO@DGARCHITECTS.IE

Project
 PROPOSED RESIDENTIAL DEVELOPMENT
 AT PORT ROAD, KILLARNEY, CO. KERRY

Drawing title			
APARTMENT BLOCK J/K/L UNDERCROFT FLOOR PLAN			
Scale 1:200 @ A2	Drawn MP	Checked EJG	Date 07.05.24
Project No. 23049	Drg. No. 23049/P/1001	Revision P1	
Information \ Comments		Tender	
Planning		Construction	

UNDERCROFT FLOOR PLAN

SCALE 1:200@A2