



DO NOT SCALE. WORK TO FIGURED DIMENSIONS ONLY.
 ALL EXISTING DIMENSIONS TO BE CHECKED ON SITE.
 DRAWN ON AUTOCAD R2004 AT DEADY GAHAN ARCHITECTS LTD
 LAYERS ON THIS DRAWING COMPLY WITH BS 1192: PART 5

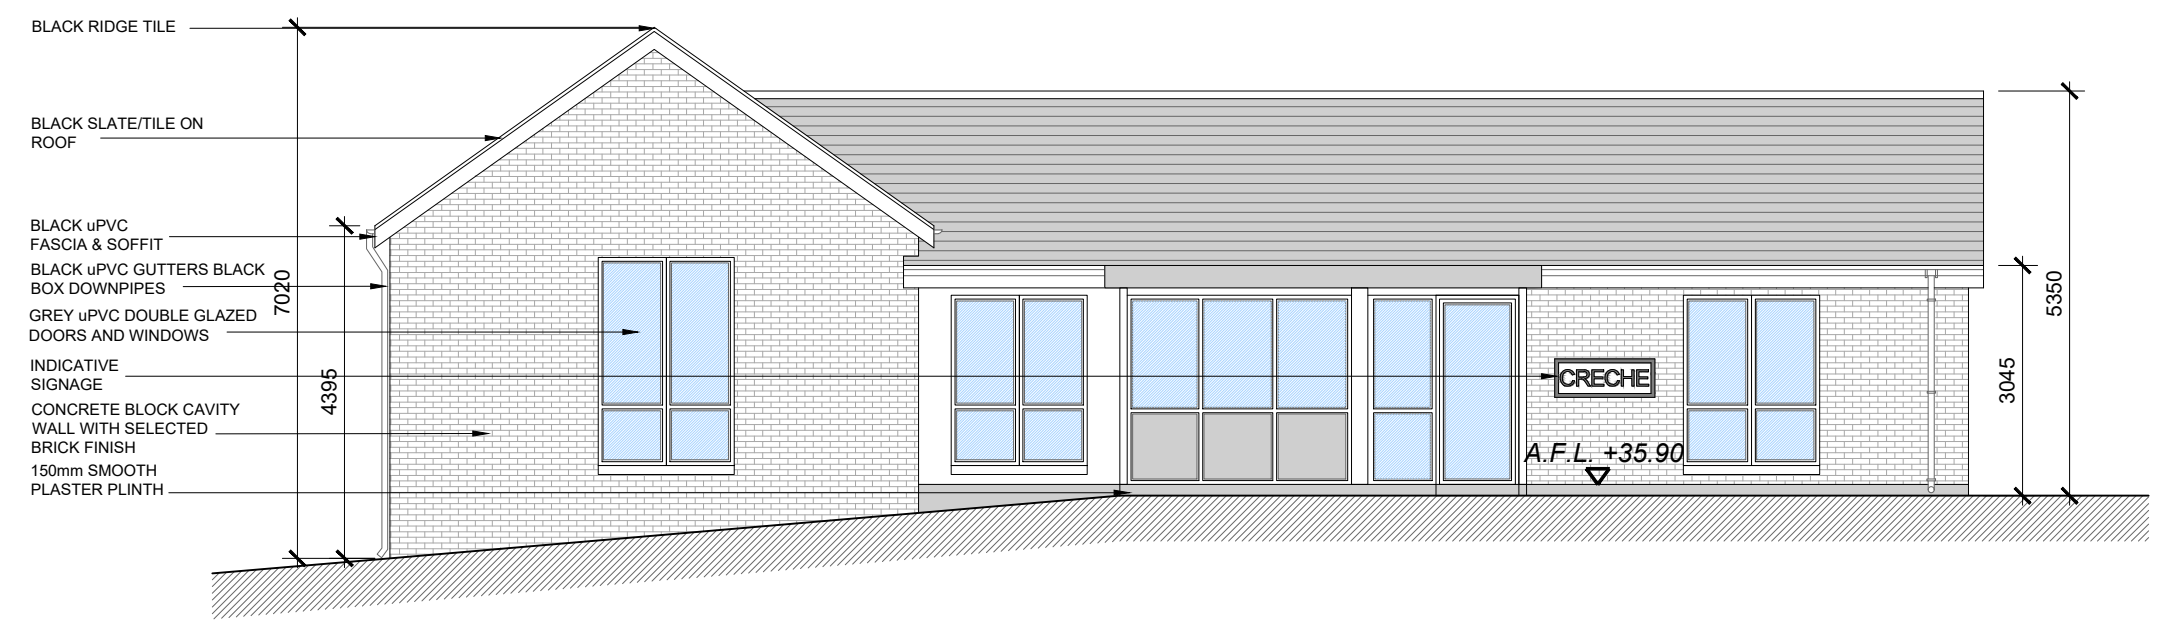


FRONT ELEVATION
 SCALE 1:100

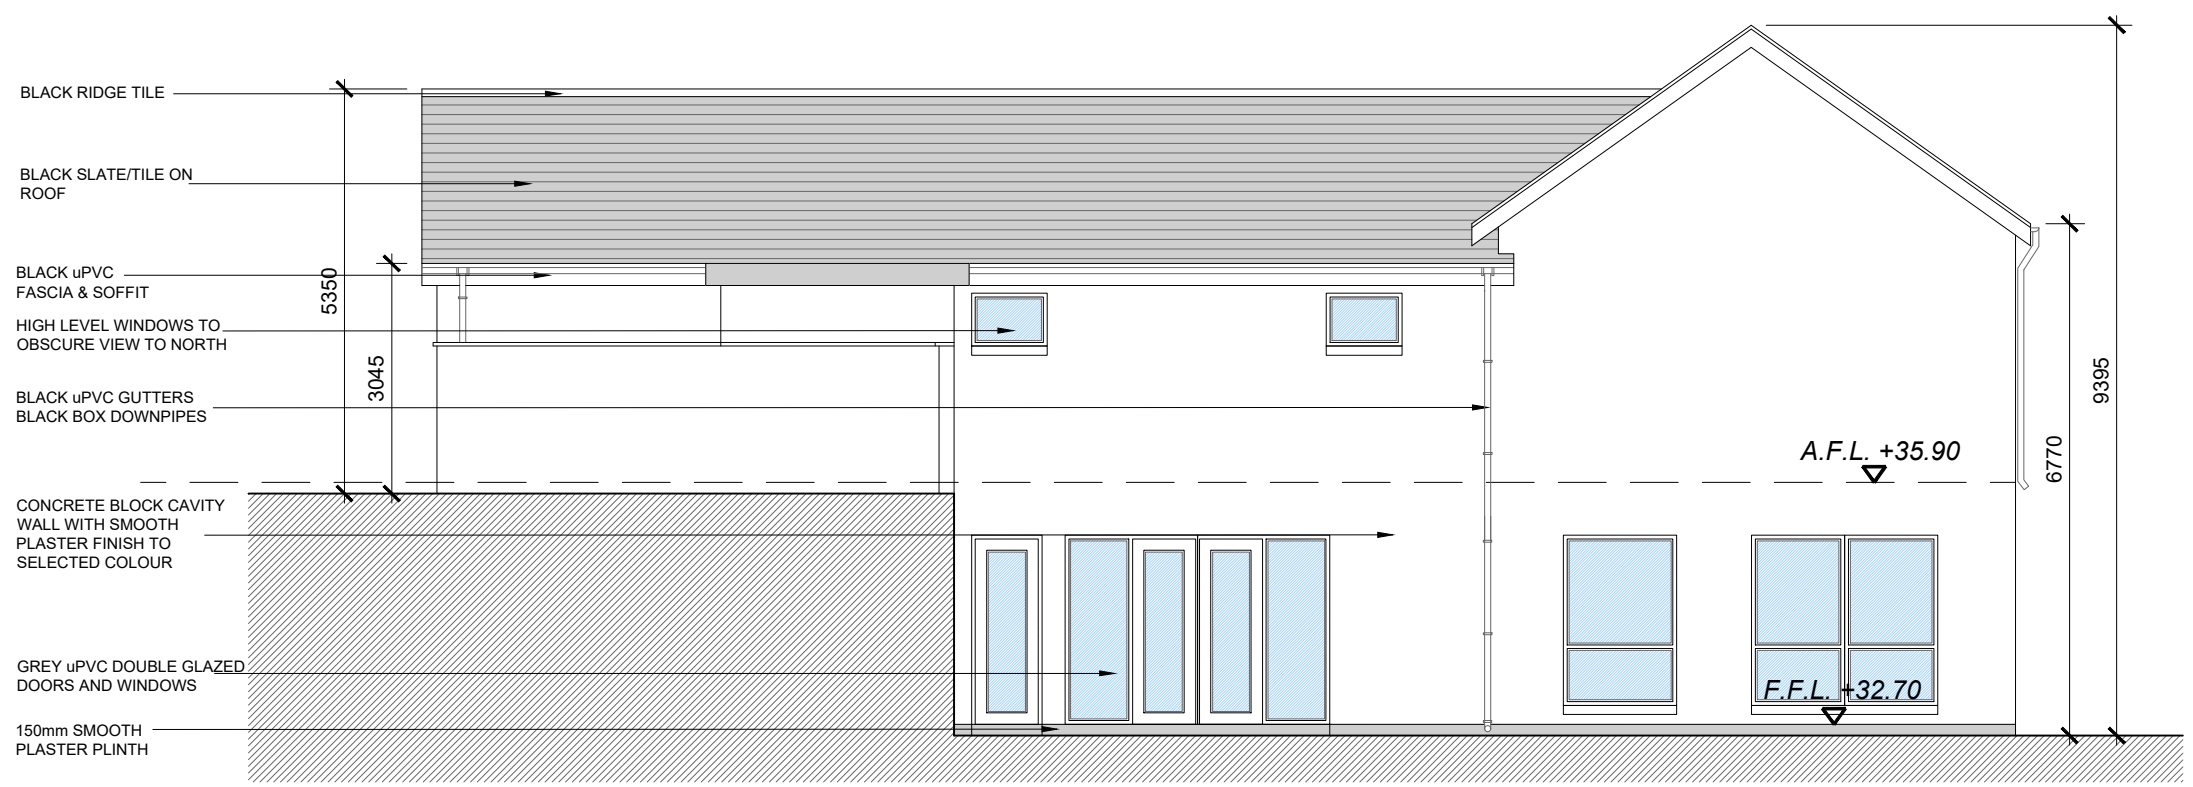

REAR ELEVATION
 SCALE 1:100

date	rev	name	chk	note
07.05.24	P1	MP	EJG	ISSUE FOR PLANNING

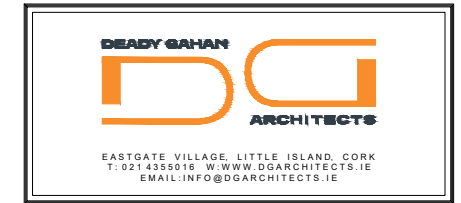

Project
 PROPOSED RESIDENTIAL DEVELOPMENT
 AT PORT ROAD, KILARNEY,
 CO. KERRY

Drawing title
 PROPOSED CRECHE
 FRONT AND REAR ELEVATIONS

Scale 1:100 @ A3	Drawn PC	Checked EJG	Date 03.05.24
Project No. 23049	Drw. No. 23049/P1/102	Revision P1	

Information \ Comments Tender
 Planning Construction