

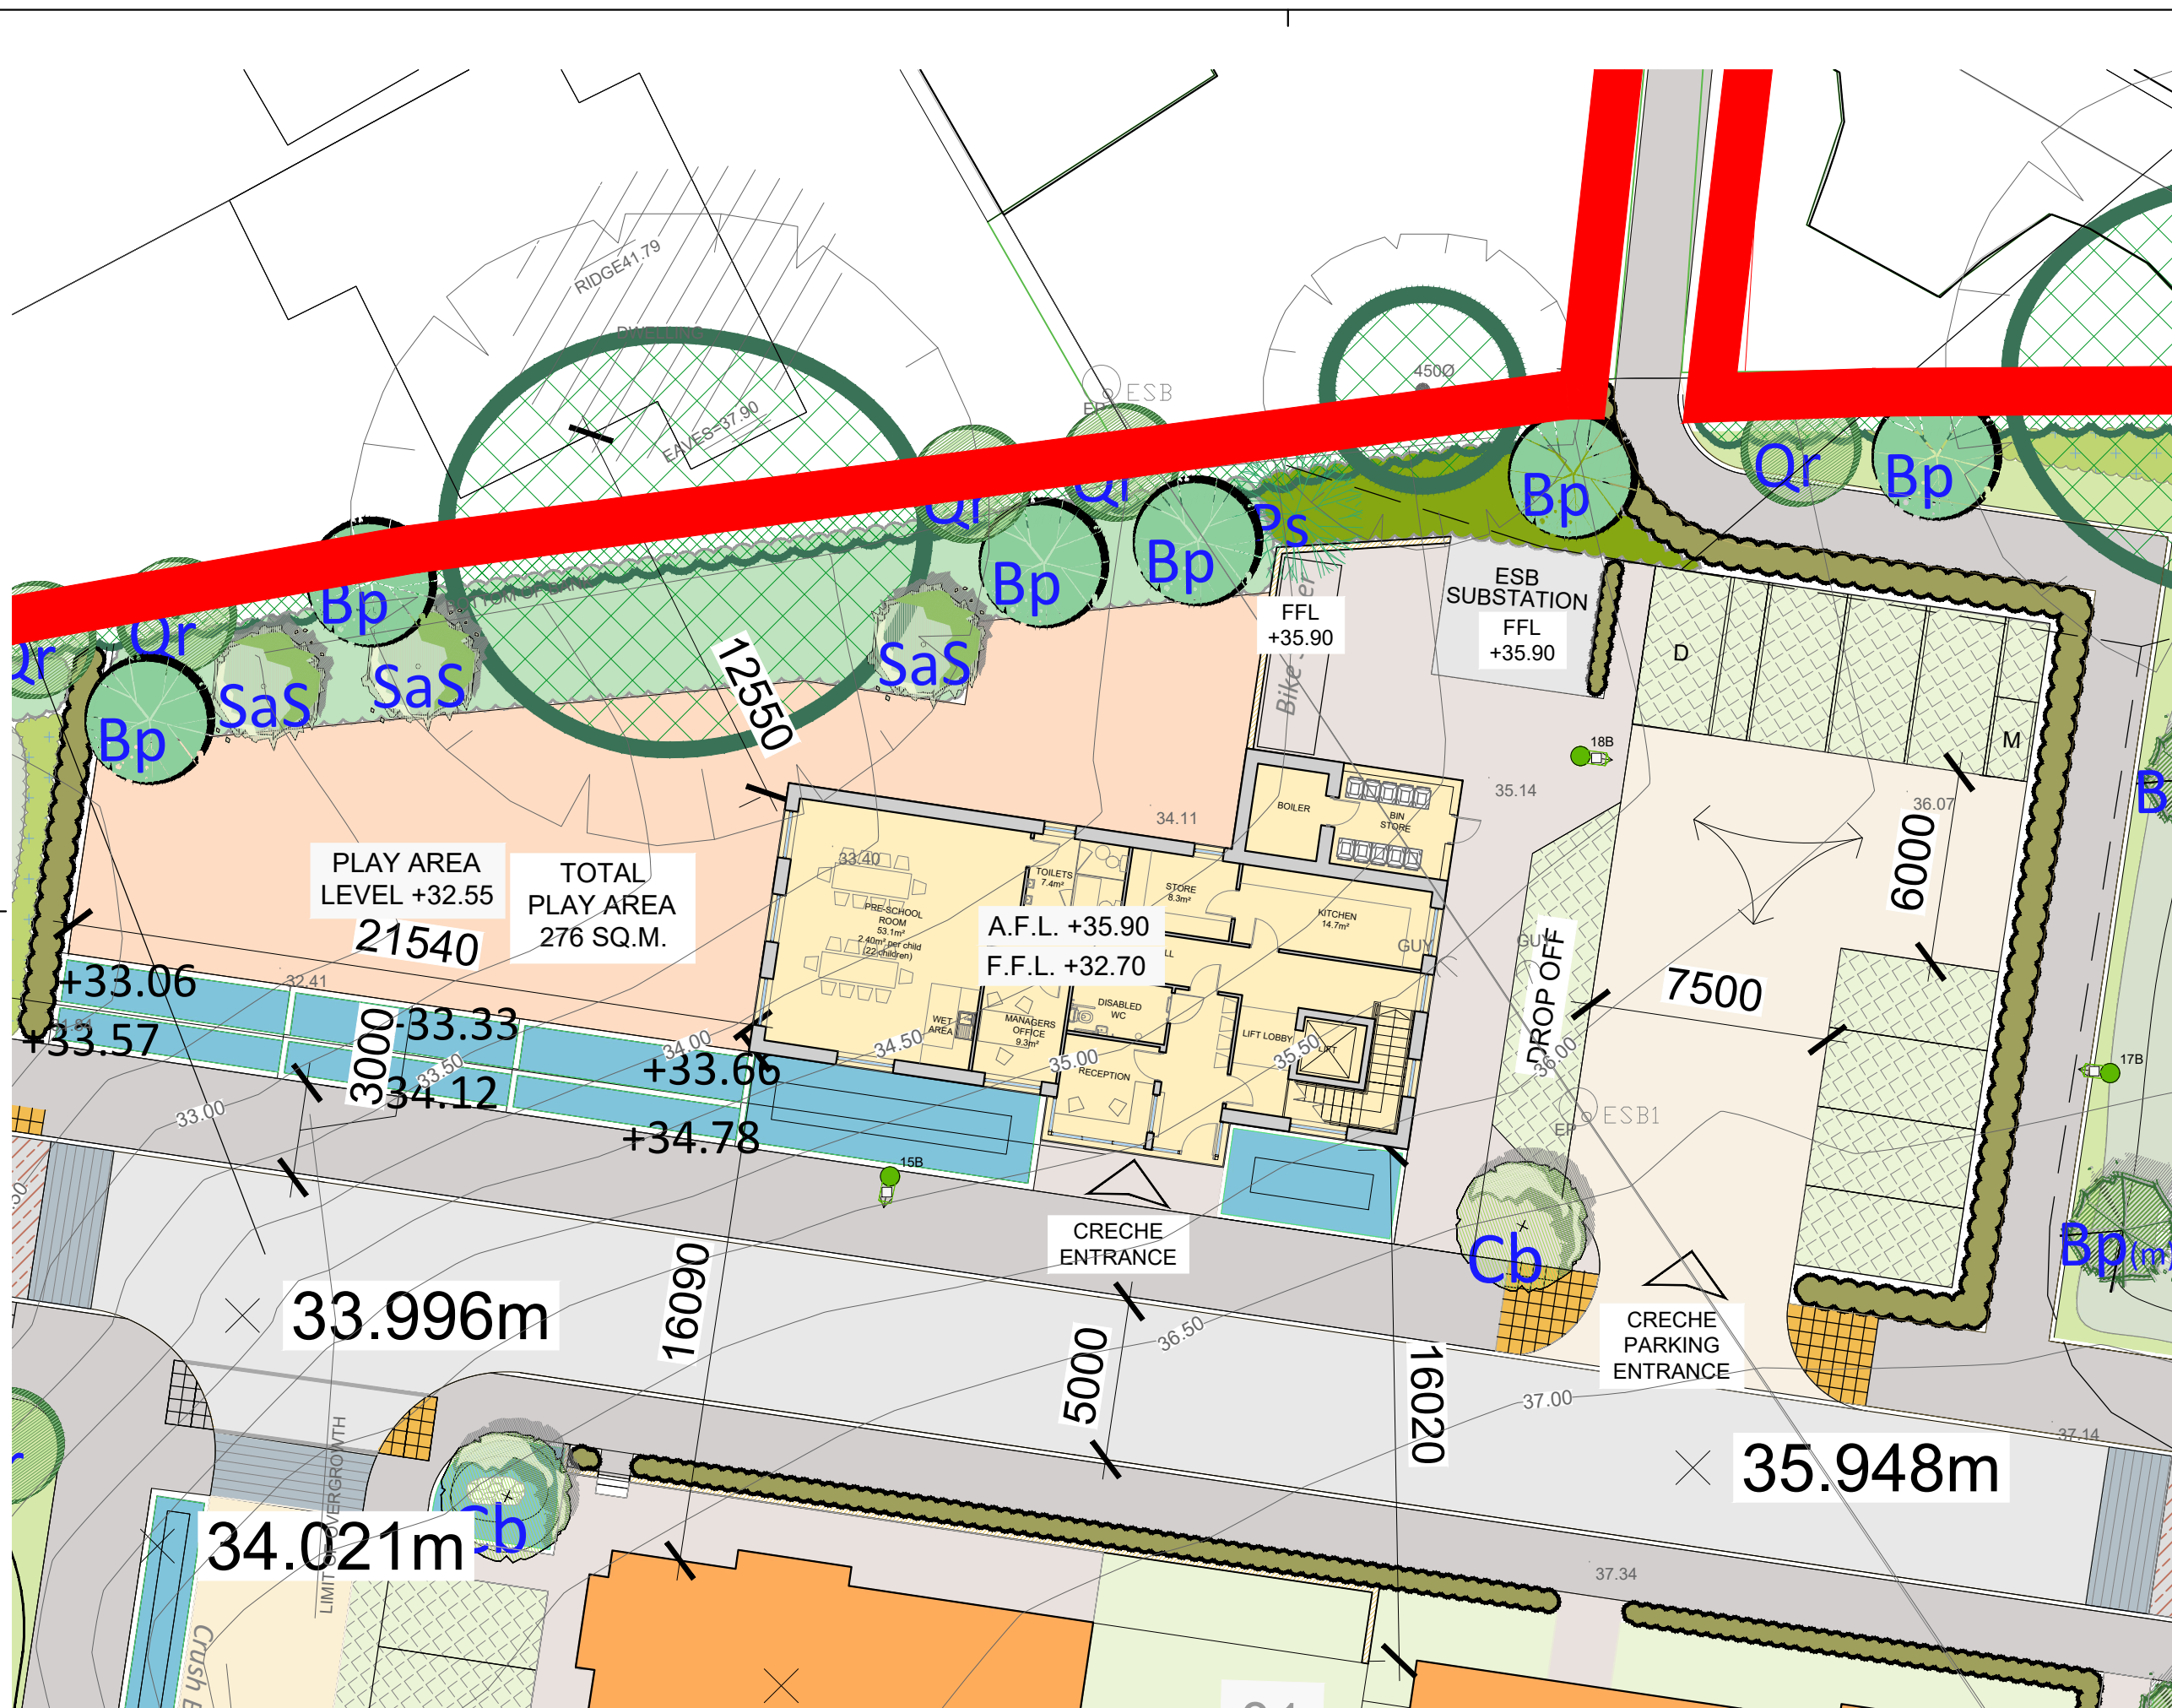


DO NOT SCALE. WORK TO FIGURED DIMENSIONS ONLY.
 ALL EXISTING DIMENSIONS TO BE CHECKED ON SITE.
 DRAWN ON AUTOCAD R2004 AT DEADY GAHAN ARCHITECTS LTD
 LAYERS ON THIS DRAWING COMPLY WITH BS 1192: PART 5

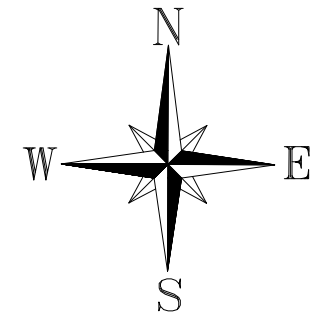

date	rev	name	chk	note
07.05.24	P1	MP	EJG	ISSUE FOR PLANNING

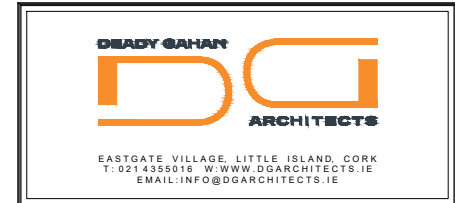

Project
 PROPOSED RESIDENTIAL DEVELOPMENT
 AT PORT ROAD, KILLARNEY, CO. KERRY

Drawing title
 PROPOSED CRECHE SITE PLAN

Scale	Drawn	Checked	Date
1:200 @ A3	MP	EJG	07.05.24
Project No.	Drg. No.	Revision	
23049	23049/P1015	P1	

Information / Comments	Tender
Planning	Construction

PROPOSED CRECHE SITE PLAN
 SCALE 1:200@A3