



DO NOT SCALE. WORK TO FIGURED DIMENSIONS ONLY.
 ALL EXISTING DIMENSIONS TO BE CHECKED ON SITE.
 DRAWN ON AUTOCAD R2004 AT DEADY GAHAN ARCHITECTS LTD.
 LAYERS ON THIS DRAWING COMPLY WITH BS 1192: PART 5

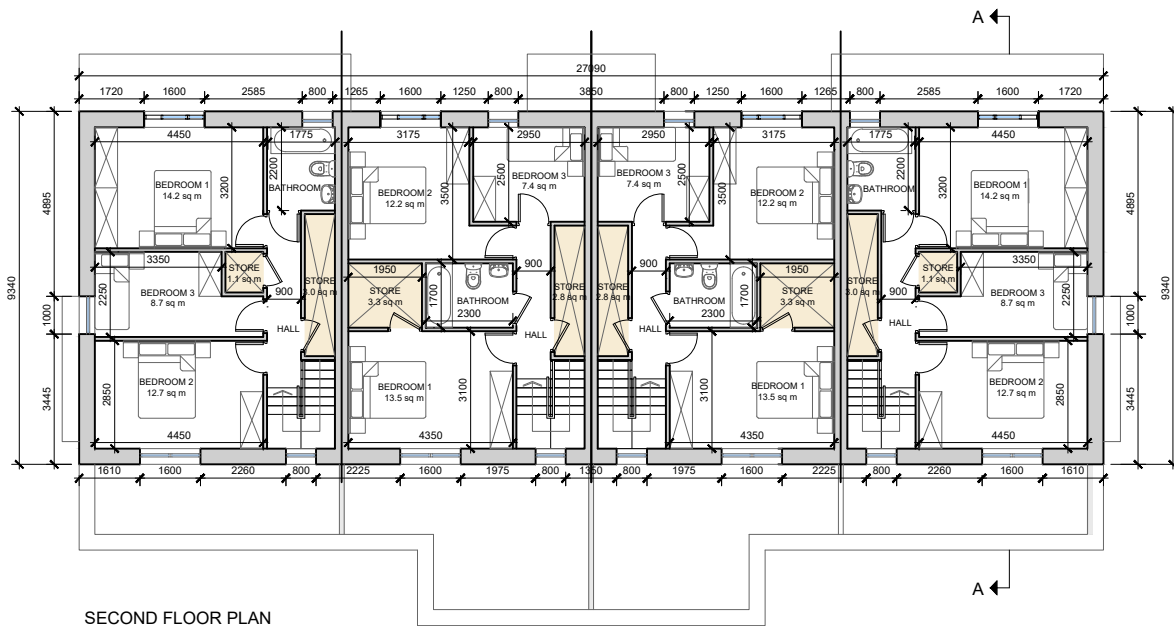


SECOND FLOOR PLAN
 SCALE 1:200 @ A3

- UNIT TYPE E2**
 3-bed Duplex Apartment (5 person)
AREA: 109.4 SQ.M.
 1178 SQ.FT.
 (with access staircase and ground floor entrance = 116.5 SQ.M.)
 STORAGE total - 9.1 sq.m.
- UNIT TYPE E4**
 3-bed Duplex Apartment (5 person)
AREA: 106.2 SQ.M.
 1143 SQ.FT.
 (with access staircase and ground floor entrance = 113.6 SQ.M.)
 STORAGE total - 11.2 sq.m.
- UNIT TYPE E4(M)**
 3-bed Duplex Apartment (5 person)
AREA: 106.2 SQ.M.
 1143 SQ.FT.
 (with access staircase and ground floor entrance = 113.6 SQ.M.)
 STORAGE total - 11.2 sq.m.
- UNIT TYPE E2(M)**
 3-bed Duplex Apartment (5 person)
AREA: 109.4 SQ.M.
 1178 SQ.FT.
 (with access staircase and ground floor entrance = 116.5 SQ.M.)
 STORAGE total - 9.1 sq.m.

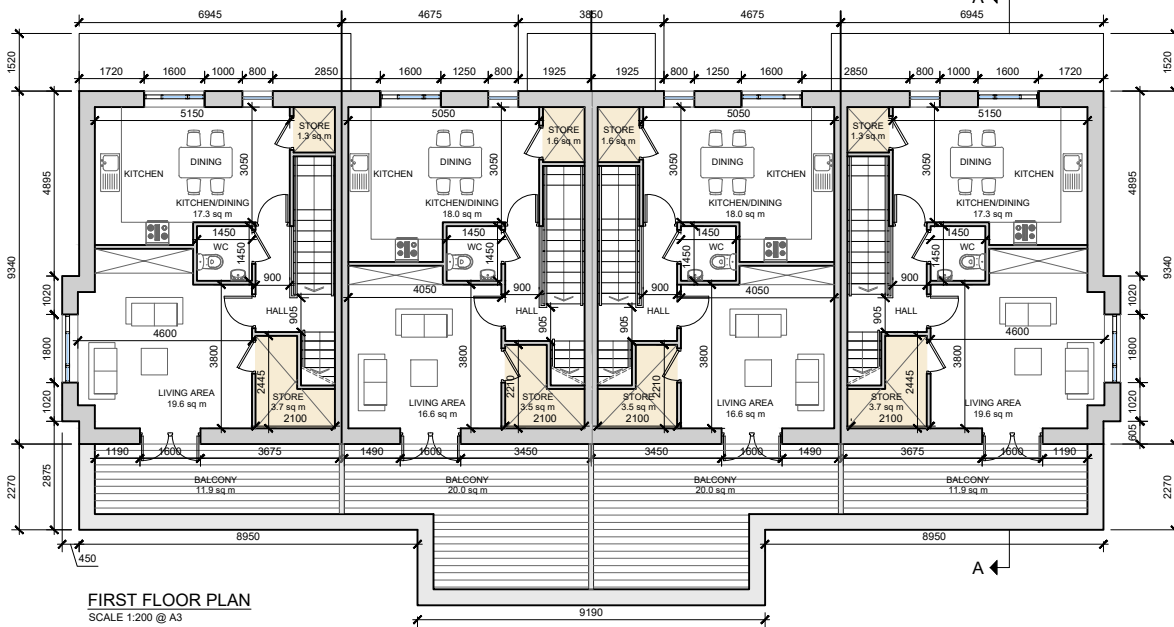

FIRST FLOOR PLAN
 SCALE 1:200 @ A3


- UNIT TYPE E1**
 2-bed Ground Floor (3 person)
AREA: 72.5 SQ.M.
 780 SQ.FT.
 STORAGE total - 5.4 sq.m.
- UNIT TYPE E3**
 2-bed Ground Floor (3 person)
AREA: 72.3 SQ.M.
 778 SQ.FT.
 STORAGE total - 6.4 sq.m.
- UNIT TYPE E3(M)**
 2-bed Ground Floor (3 person)
AREA: 72.3 SQ.M.
 778 SQ.FT.
 STORAGE total - 6.4 sq.m.
- UNIT TYPE E1(M)**
 2-bed Ground Floor (3 person)
AREA: 72.5 SQ.M.
 780 SQ.FT.
 STORAGE total - 5.4 sq.m.

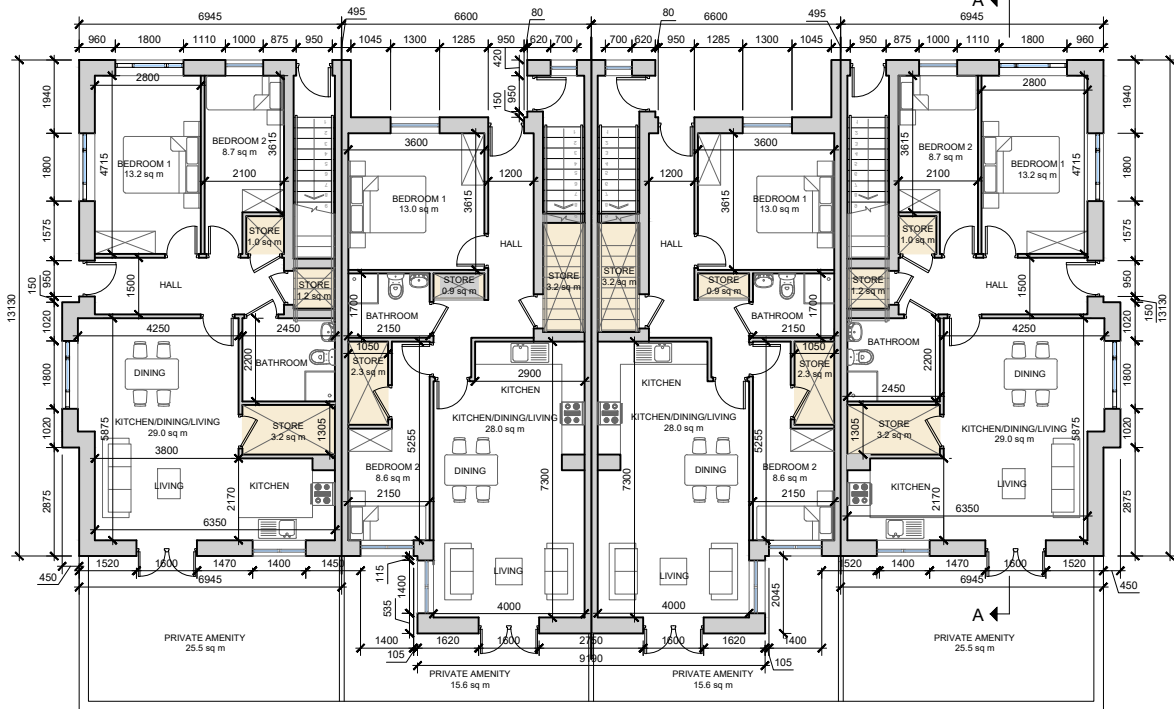

GROUND FLOOR PLAN
 SCALE 1:200 @ A3




Apartment / Duplex Block 1 - Character Area 2

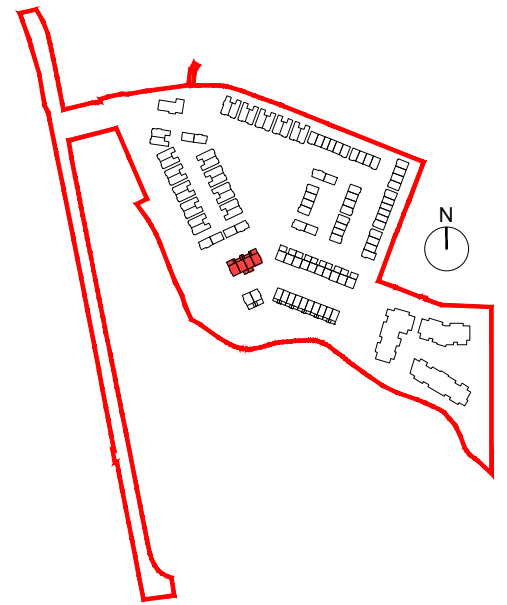

SEE SITE PLAN FOR ORIENTATION & FFL
 DWG NO. 23049/P/003

date	rev	name	chk	note
29.03.24	P1	MP	EJG	ISSUE FOR PLANNING

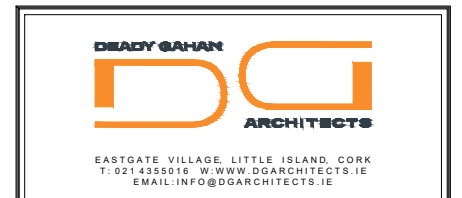

Project
 PROPOSED RESIDENTIAL DEVELOPMENT
 AT PORT ROAD, KILLARNEY, CO. KERRY

Drawing title			
DUPLEX / APARTMENT BLOCK 1			
FLOOR PLANS			
Scale	Drawn	Checked	Date
1:200 @ A3	PC	EJG	18.08.21
Project No.	Dwg. No.	Revision	
23049	23049/P/600	P1	
<input type="checkbox"/> Information / Comments	<input type="checkbox"/> Tender		<input type="checkbox"/>
<input checked="" type="checkbox"/> Planning	<input type="checkbox"/> Construction		<input type="checkbox"/>