


DO NOT SCALE. WORK TO FIGURED DIMENSIONS ONLY.  
 ALL EXISTING DIMENSIONS TO BE CHECKED ON SITE.  
 DRAWN ON AUTOCAD R2004 AT DEADY GAHAN ARCHITECTS LTD  
 LAYERS ON THIS DRAWING COMPLY WITH BS 1192: PART 5

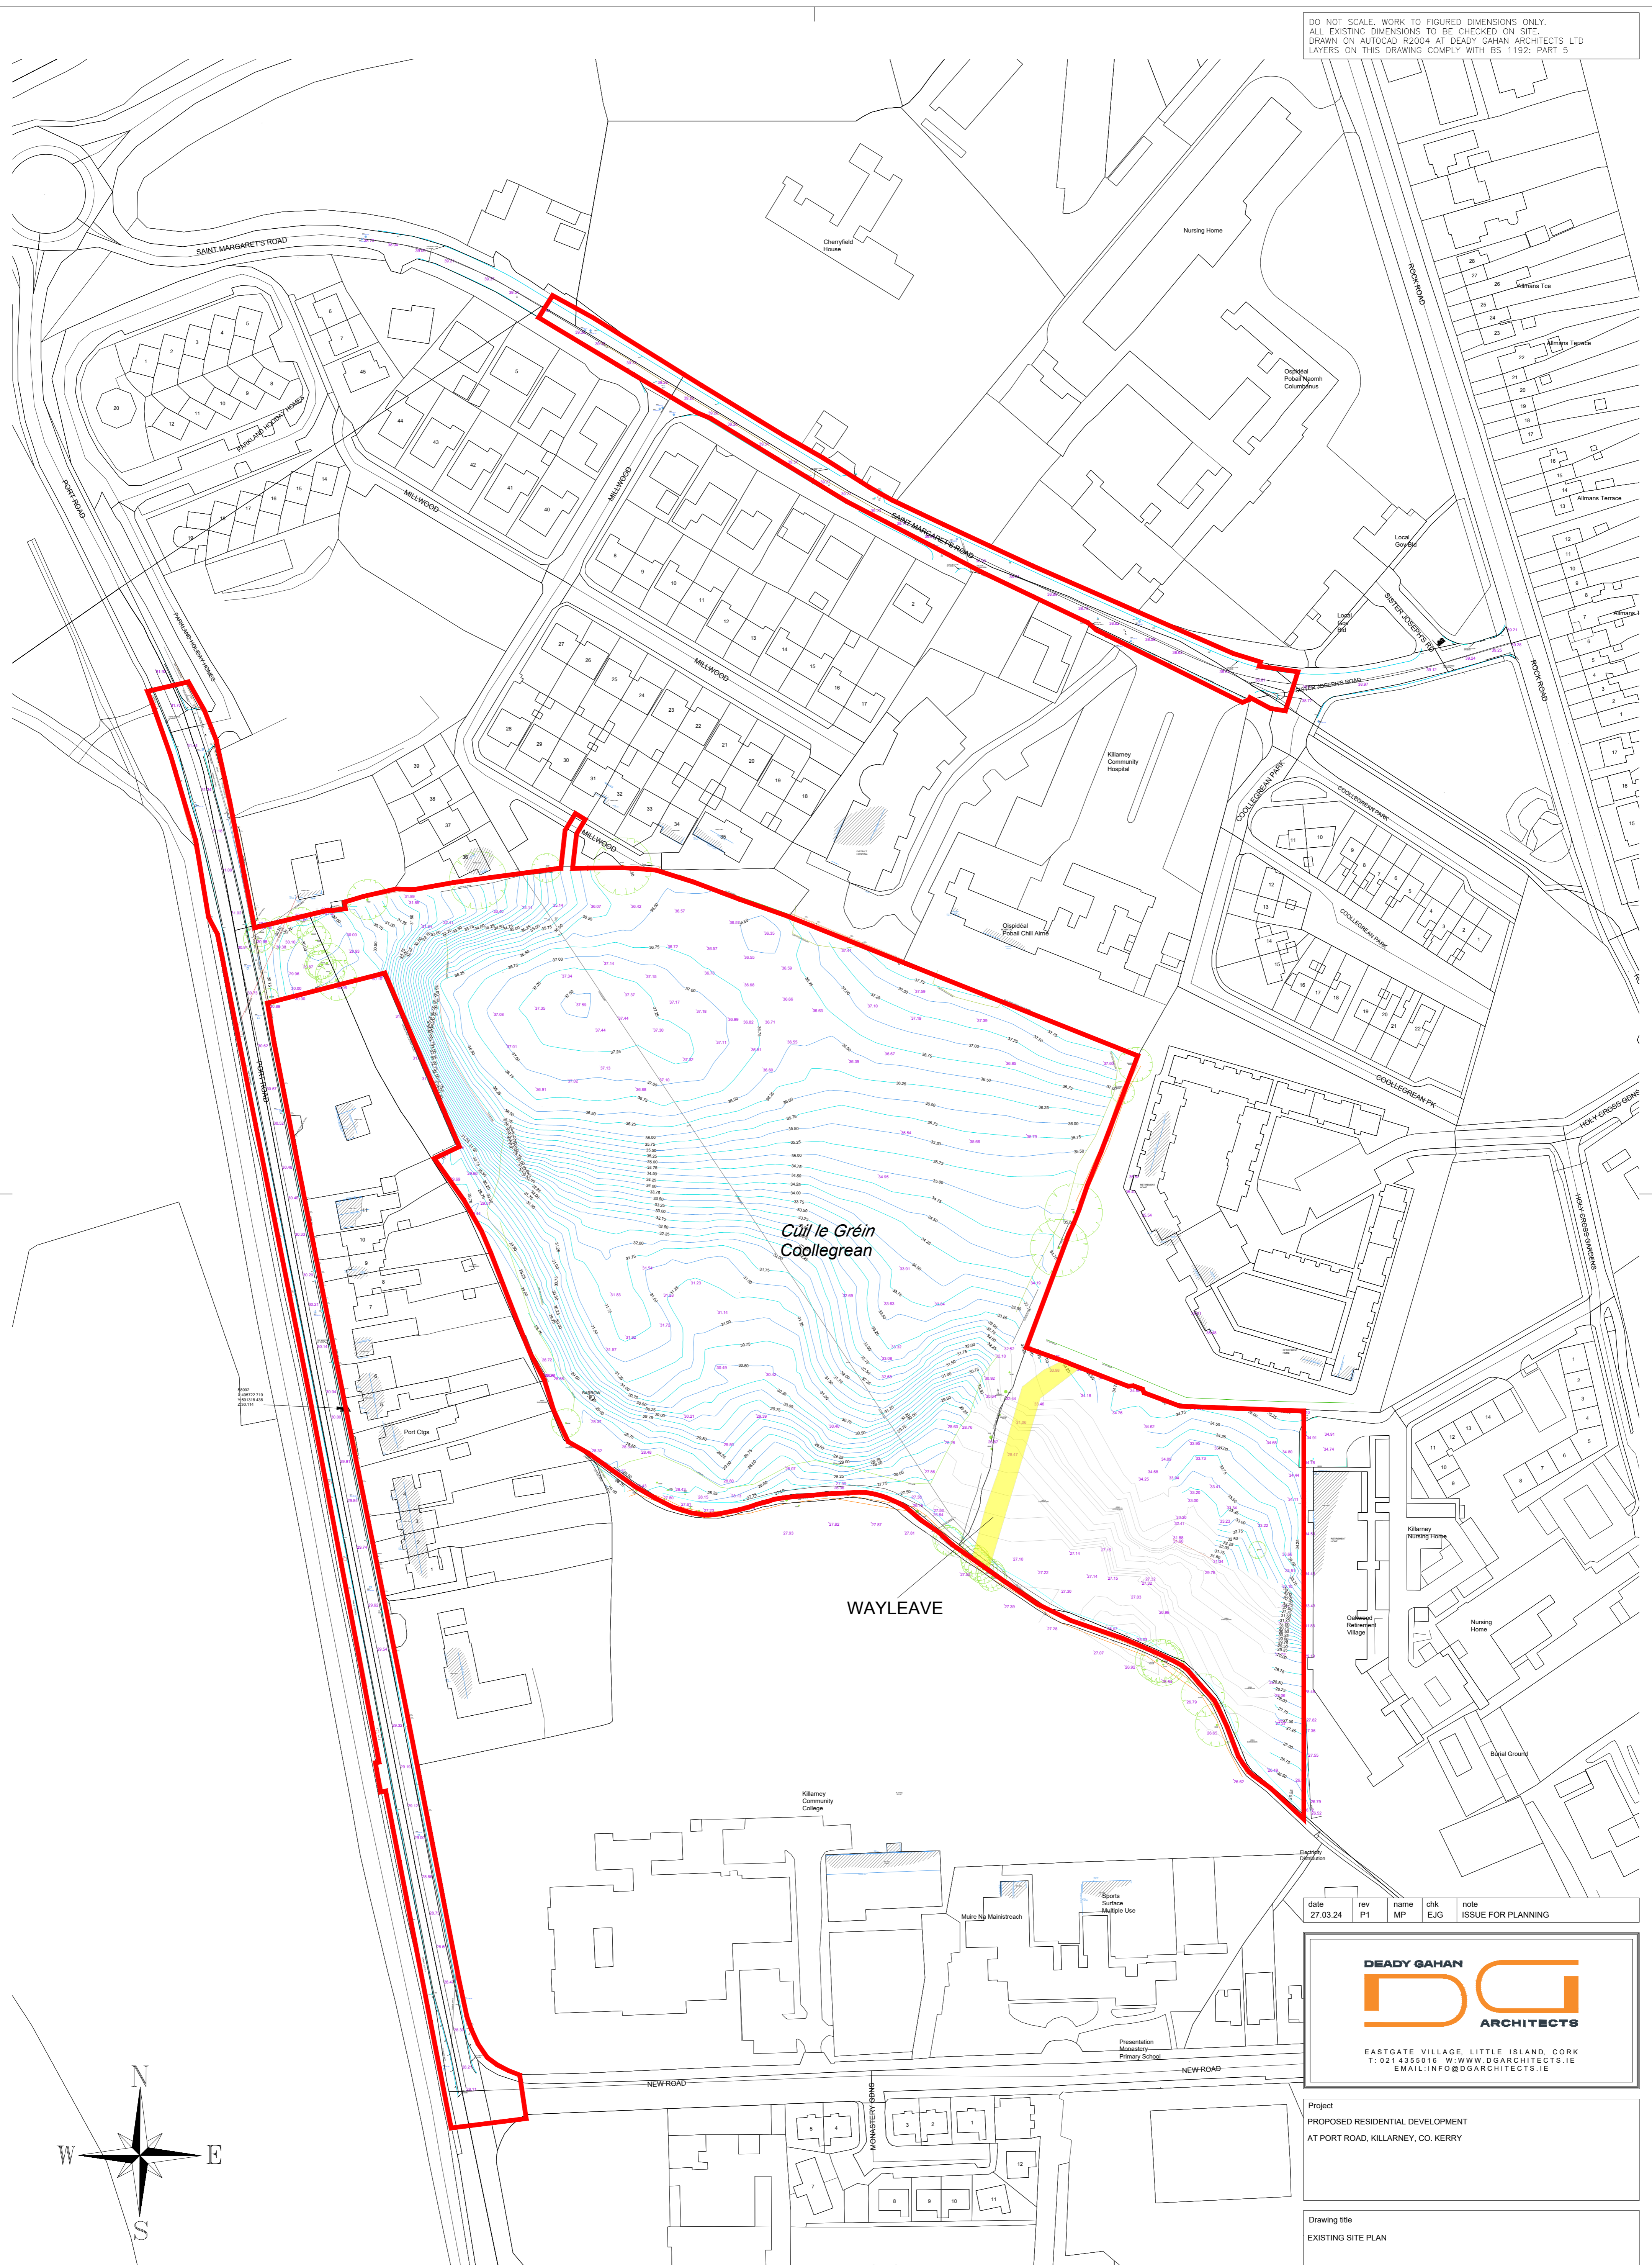

Cúil le Grén  
Coollegrean

WAYLEAVE

Inch

date	rev	name	chk	note
27.03.24	P1	MP	EJG	ISSUE FOR PLANNING



EASTGATE VILLAGE, LITTLE ISLAND, CORK  
 T: 021 4355018 W: WWW.DGARCHITECTS.IE  
 EMAIL: INFO@DGARCHITECTS.IE

Project  
 PROPOSED RESIDENTIAL DEVELOPMENT  
 AT PORT ROAD, KILLARNEY, CO. KERRY

Drawing title  
 EXISTING SITE PLAN

Scale	Drawn	Checked	Date
1:1000 @ A1	MP	EJG	20.10.21

Project No.	Dwg. No.	Revision
23049	23049/P/003D	P1

Information   Comments	Tender
<input type="checkbox"/>	<input type="checkbox"/>
<input checked="" type="checkbox"/> Planning	<input type="checkbox"/> Construction

# EXISTING SITE PLAN

SCALE 1:1000@A1