

DO NOT SCALE. WORK TO FIGURED DIMENSIONS ONLY.  
 ALL EXISTING DIMENSIONS TO BE CHECKED ON SITE.  
 DRAWN ON AUTOCAD R2004 AT DEADY GAHAN ARCHITECTS LTD  
 LAYERS ON THIS DRAWING COMPLY WITH BS 1192: PART 5




**NORTHERN ELEVATION**  
 scale 1:200 @ A3

- MATERIAL FINISHES**
- 1 — EXTERNAL WALL: SMOOTH PLASTER FINISH SELECTED RENDER
  - 2 — SELECTED BRICK FINISH
  - 3 — CANOPY: GREY PRESSED METAL TO ENTRANCE DOORS
  - 4 — BALUSTRADE
  - 5 — SELECTED WINDOW SYSTEM
  - 6 — SELECTED DOOR SYSTEM
  - 7 — SELECTED LOUVRE SYSTEM




**SOUTHERN ELEVATION**  
 scale 1:200 @ A3

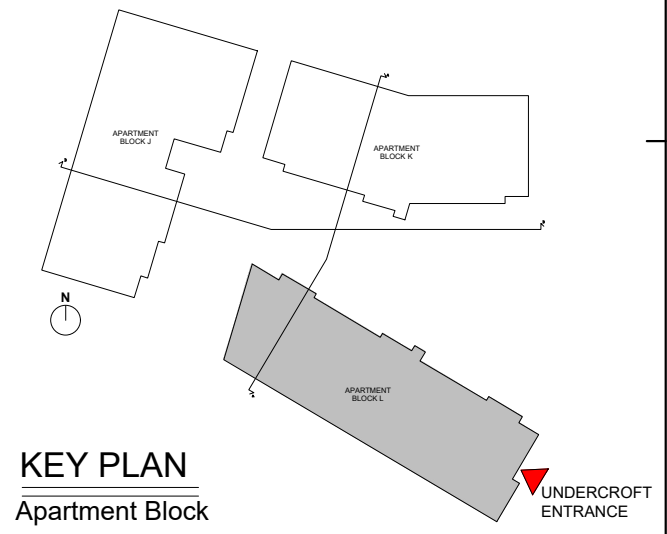

**KEY PLAN**  
 Apartment Block

| date     | rev | name | chk | note               |
|----------|-----|------|-----|--------------------|
| 07.05.24 | P1  | MP   | EJG | ISSUE FOR PLANNING |

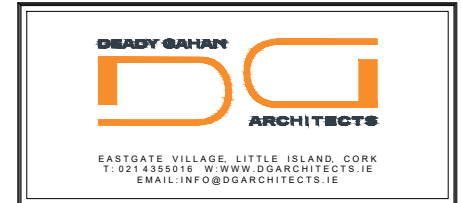

Project  
 PROPOSED RESIDENTIAL DEVELOPMENT  
 AT PORT ROAD, KILLARNEY, CO. KERRY

Drawing title  
 NORTH AND SOUTH ELEVATIONS  
 OF APARTMENT BLOCK L

|                      |                         |                |                  |
|----------------------|-------------------------|----------------|------------------|
| Scale<br>1:200 @ A3  | Drawn<br>PC             | Checked<br>EJG | Date<br>07.05.24 |
| Project No.<br>23049 | Drg. No.<br>23049/P1008 | Revision<br>P1 |                  |

Information / Comments  Tender   
 Planning  Construction