


DO NOT SCALE. WORK TO FIGURED DIMENSIONS ONLY.  
 ALL EXISTING DIMENSIONS TO BE CHECKED ON SITE.  
 DRAWN ON AUTOCAD R2004 AT DEADY GAHAN ARCHITECTS LTD  
 LAYERS ON THIS DRAWING COMPLY WITH BS 1192: PART 5




**EASTERN ELEVATION**  
 scale 1:200 @ A3

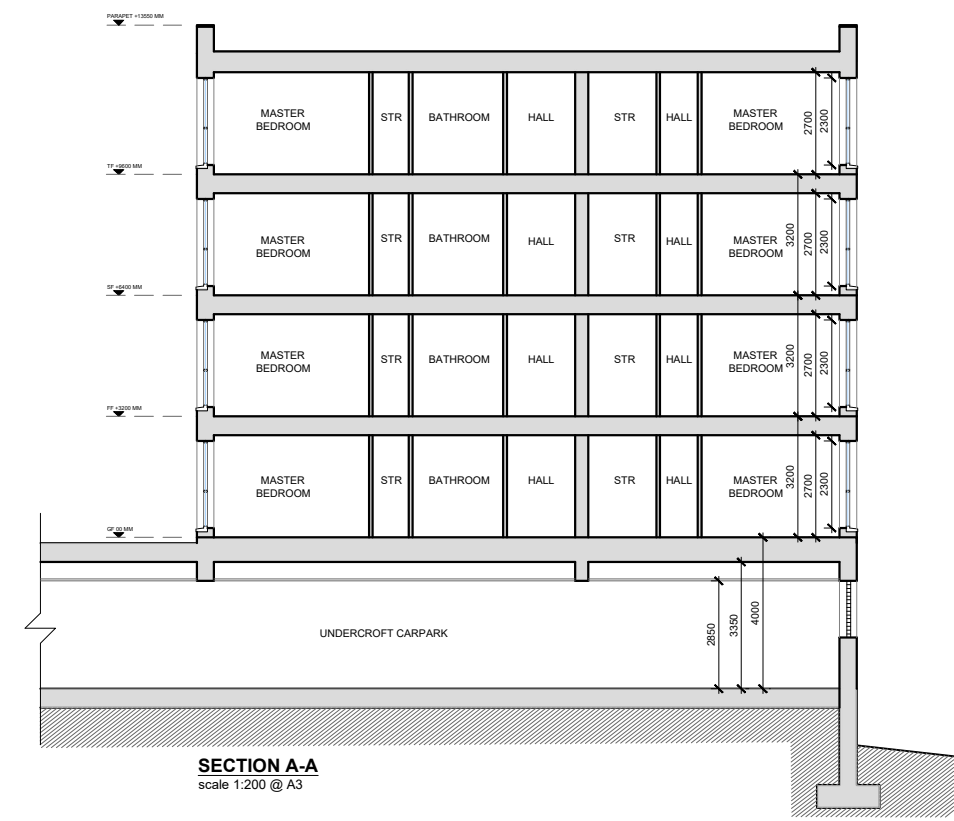

**SECTION A-A**  
 scale 1:200 @ A3

- MATERIAL FINISHES**
- 1 — EXTERNAL WALL: SMOOTH PLASTER FINISH SELECTED RENDER
  - 2 — SELECTED BRICK FINISH
  - 3 — CANOPY: GREY PRESSED METAL TO ENTRANCE DOORS
  - 4 — BALUSTRADE
  - 5 — SELECTED WINDOW SYSTEM
  - 6 — SELECTED DOOR SYSTEM
  - 7 — SELECTED LOUVRE SYSTEM

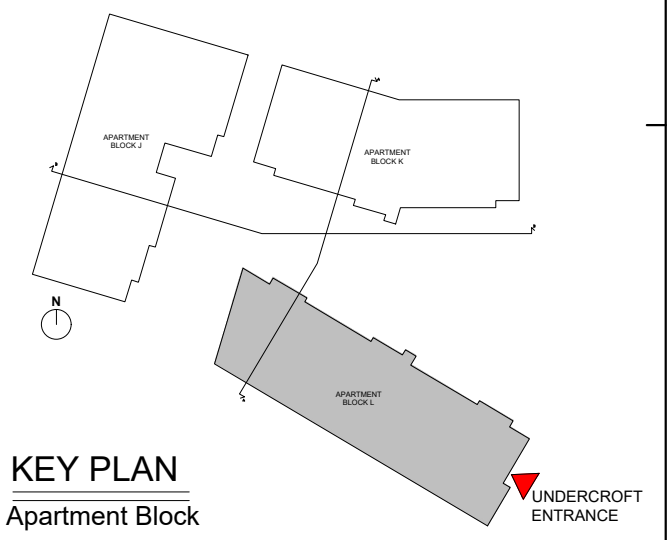


**KEY PLAN**  
 Apartment Block



**WESTERN ELEVATION**  
 scale 1:200 @ A3

date	rev	name	chk	note
07.05.24	P1	MP	EJG	ISSUE FOR PLANNING

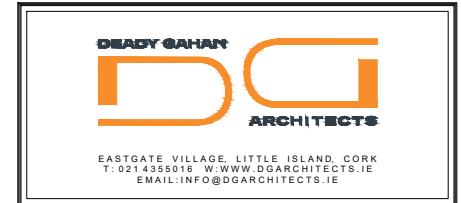

Project  
 PROPOSED RESIDENTIAL DEVELOPMENT  
 AT PORT ROAD, KILLARNEY, CO. KERRY

Drawing title  
 EAST AND WEST ELEVATIONS AND SECTION A-A  
 OF APARTMENT BLOCK L

Scale 1:200 @ A3	Drawn PC	Checked EJG	Date 07.05.24
Project No. 23049	Drg. No. 23049/P1009	Revision P1	

Information / Comments  Tender   
 Planning  Construction