

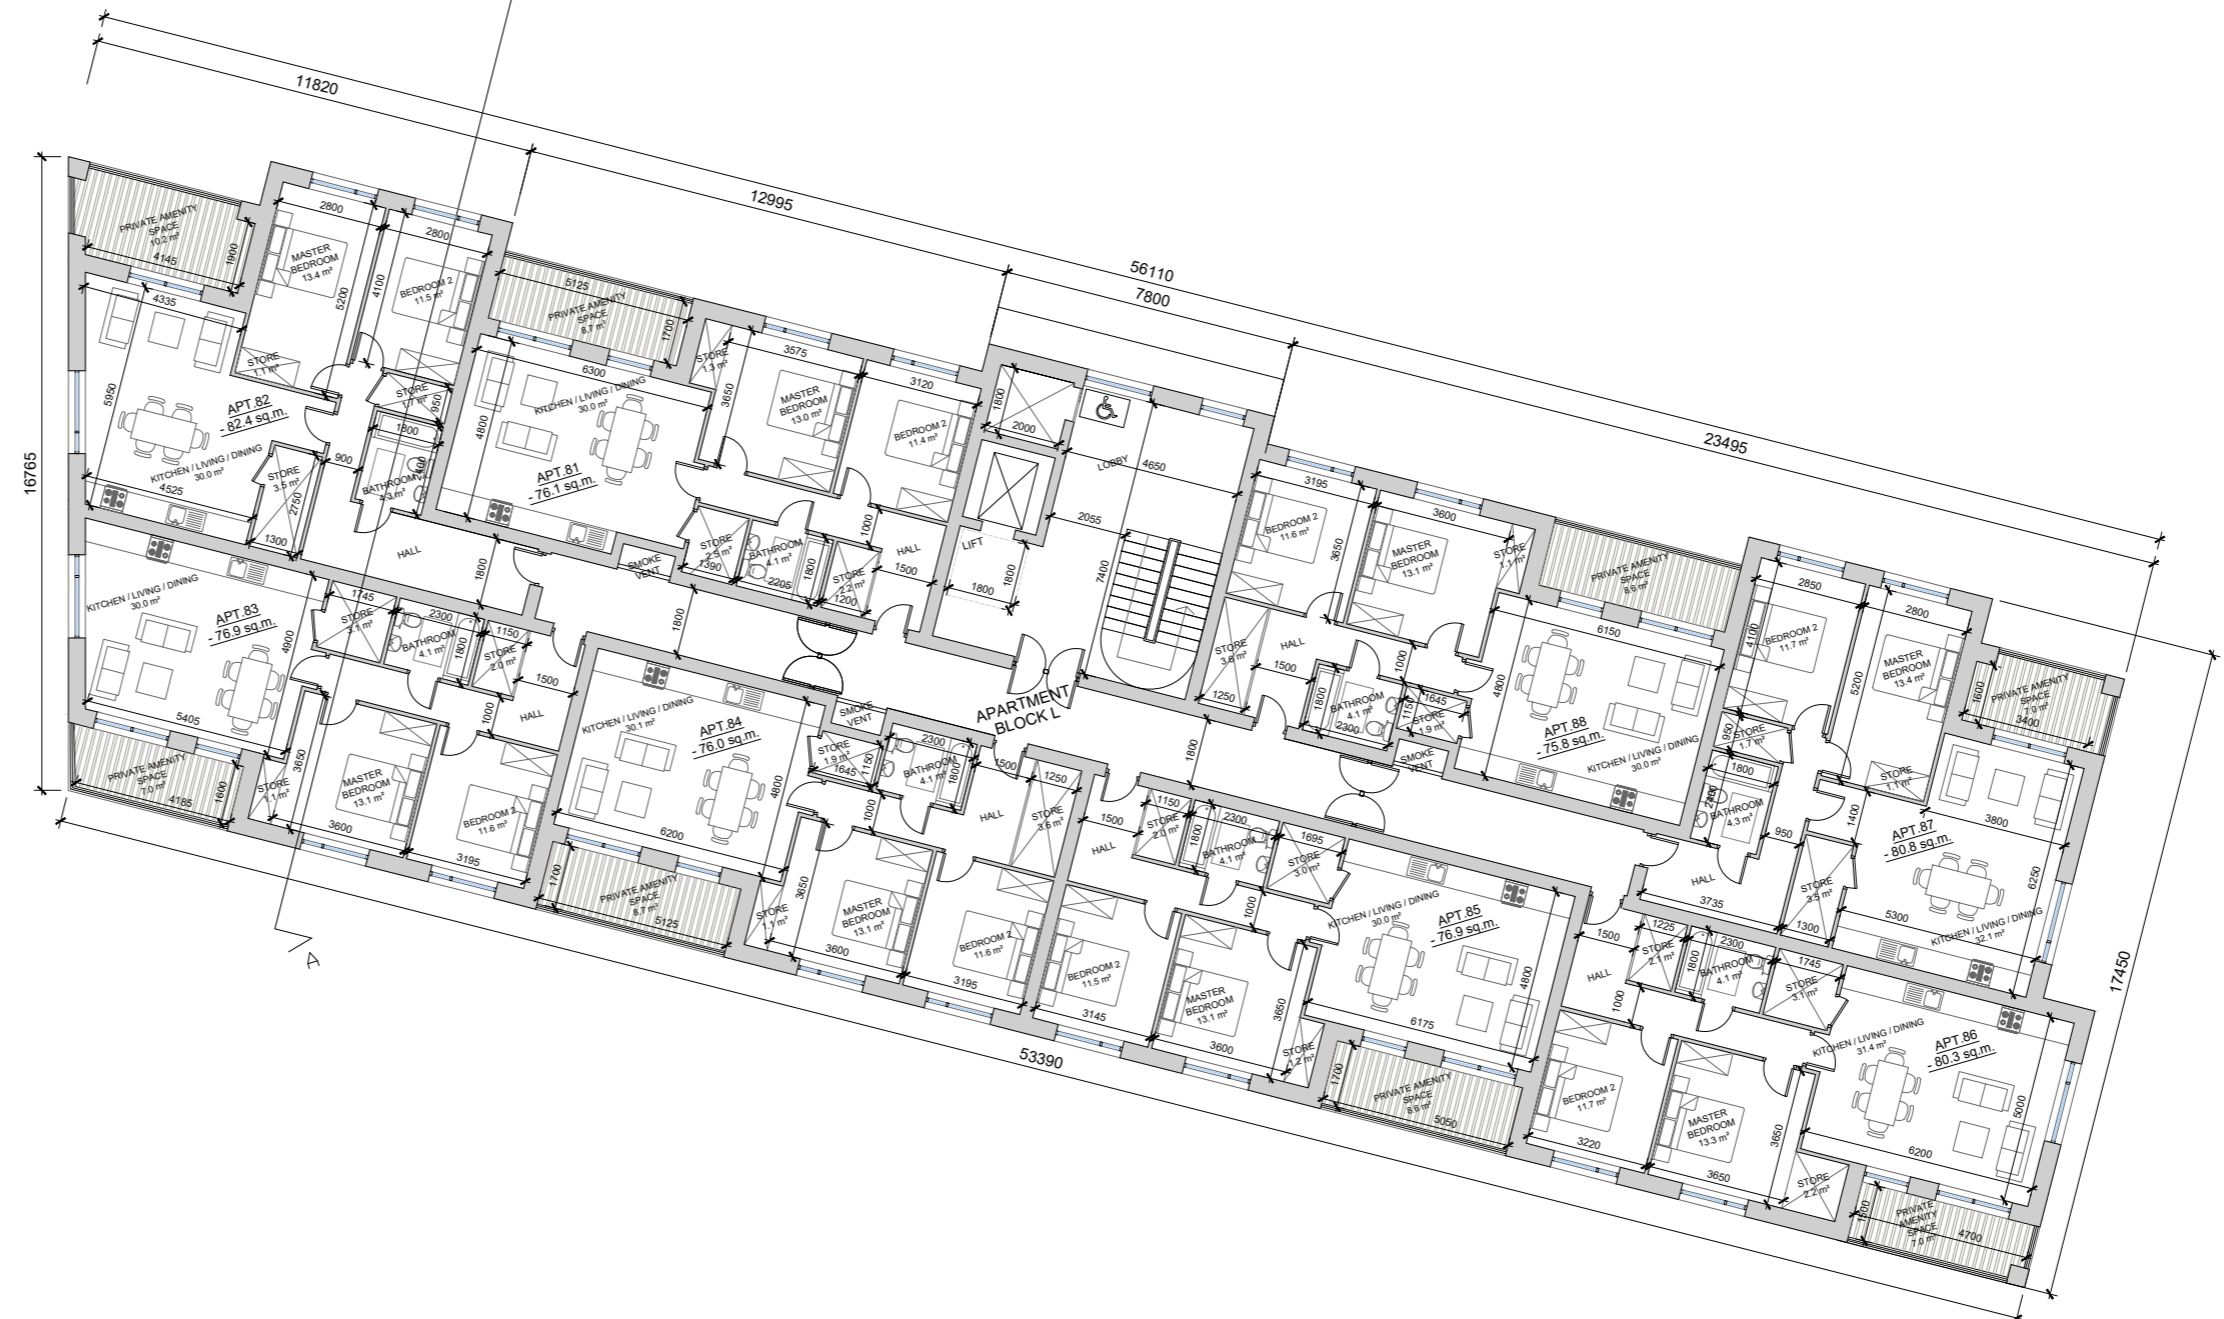
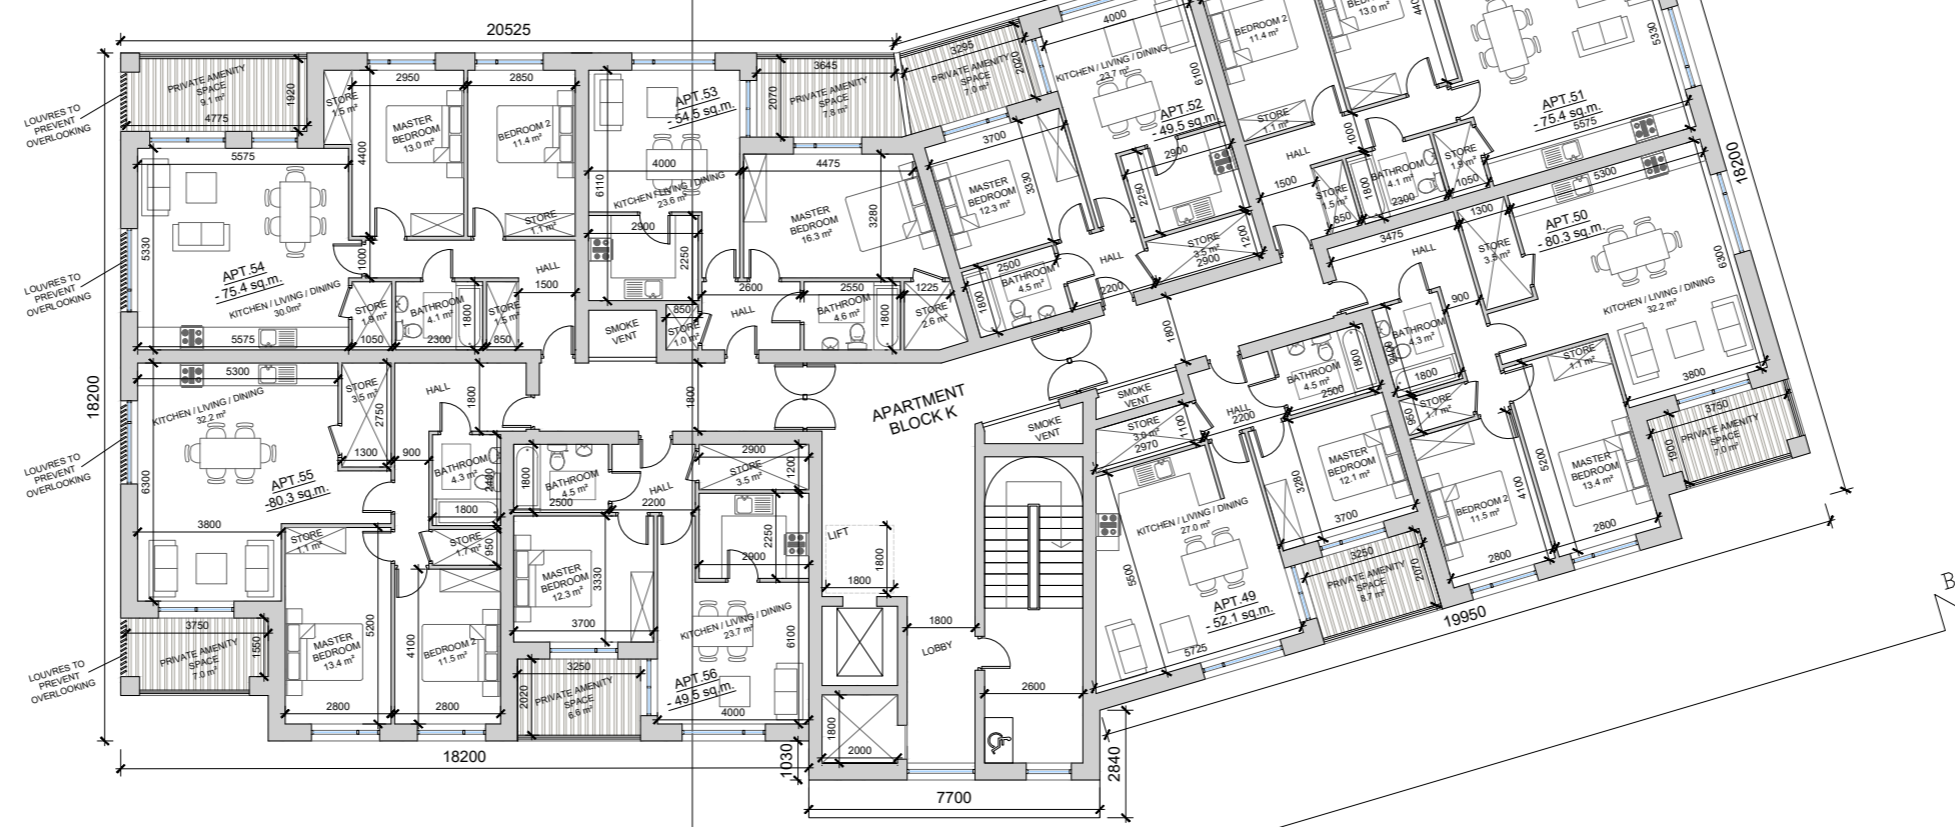


DO NOT SCALE. WORK TO FIGURED DIMENSIONS ONLY.
 ALL EXISTING DIMENSIONS TO BE CHECKED ON SITE.
 DRAWN ON AUTOCAD R2004 AT DEADY GAHAN ARCHITECTS LTD
 LAYERS ON THIS DRAWING COMPLY WITH BS 1192: PART 5

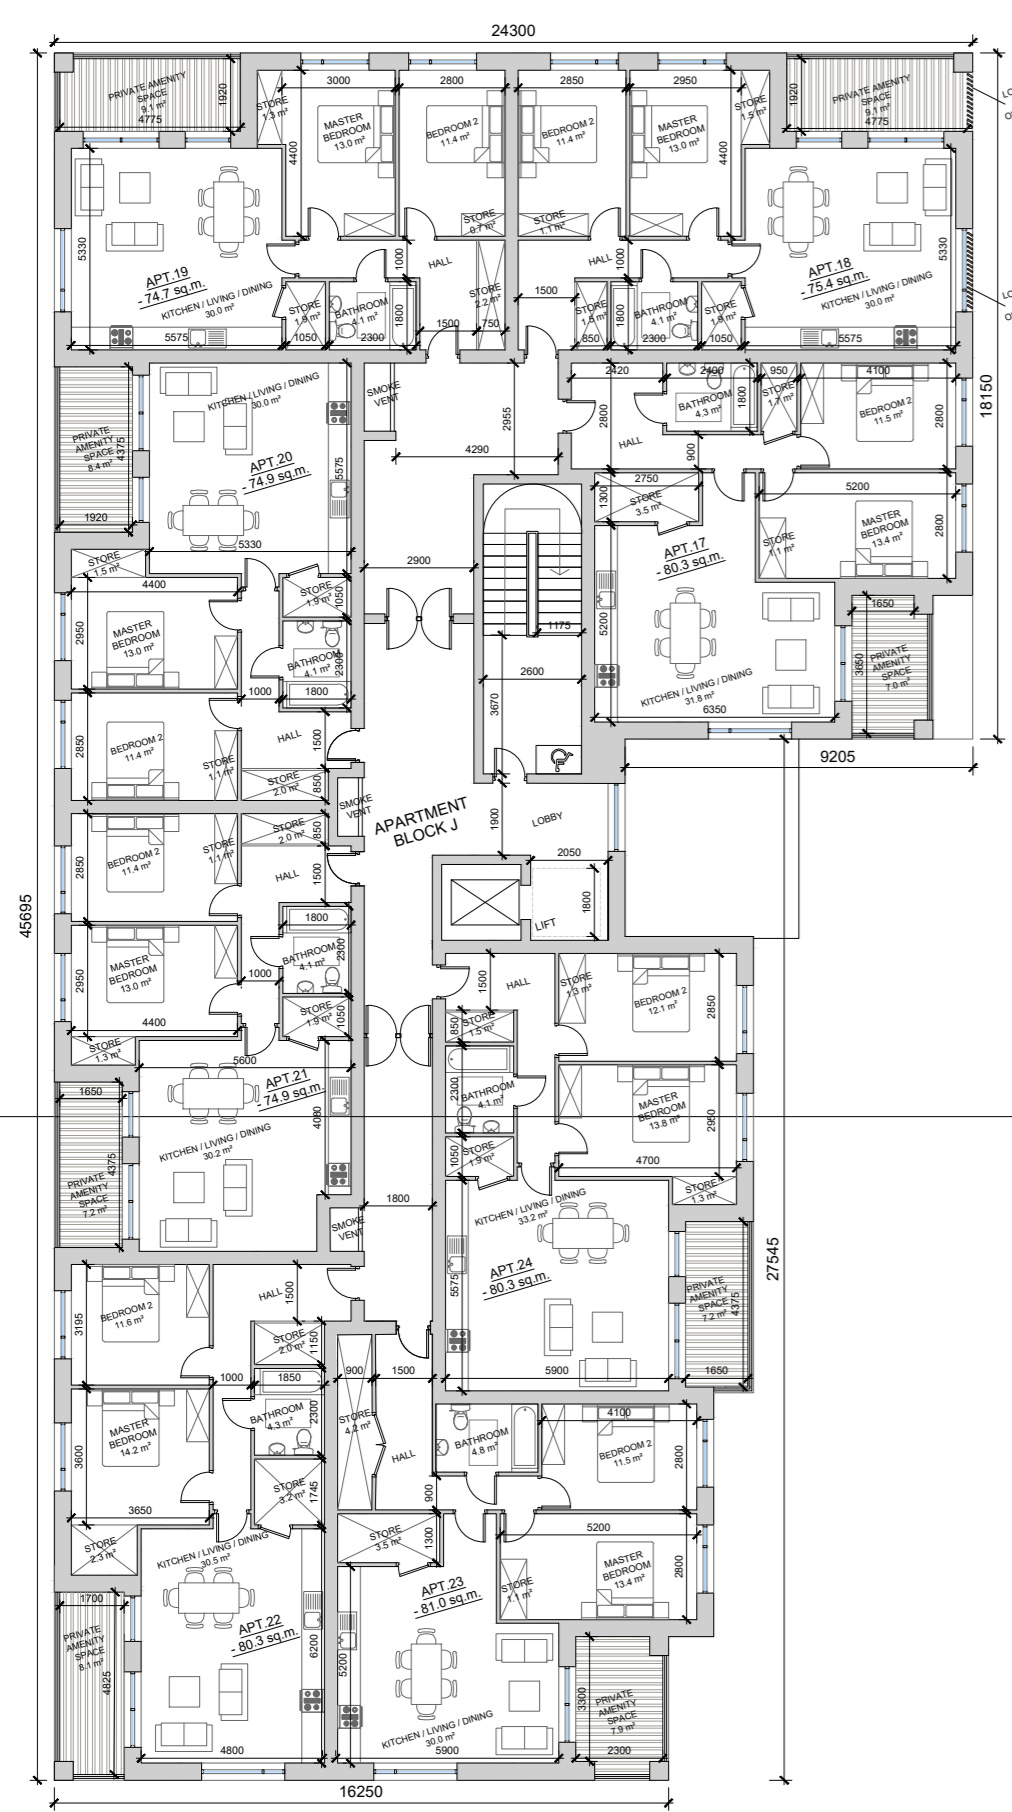


APT. NO.	NO. of BEDS	AREA
17	2	80.3 SQ.M
18	2	75.4 SQ.M
19	2	74.7 SQ.M
20	2	74.9 SQ.M
21	2	74.9 SQ.M
22	2	80.3 SQ.M
23	2	81.0 SQ.M
24	2	80.3 SQ.M
49	1	52.1 SQ.M
50	2	80.3 SQ.M
51	2	75.4 SQ.M
52	1	49.5 SQ.M
53	1	54.5 SQ.M
54	2	75.4 SQ.M
55	2	80.3 SQ.M
56	1	49.5 SQ.M
81	2	76.1 SQ.M
82	2	82.4 SQ.M
83	2	76.9 SQ.M
84	2	76.0 SQ.M
85	2	76.9 SQ.M
86	2	80.3 SQ.M
87	2	80.8 SQ.M
88	2	75.8 SQ.M
TOTAL NO. OF SECOND FLOOR APARTMENTS: 24		
GROSS NO. OF APARTMENTS: 96		

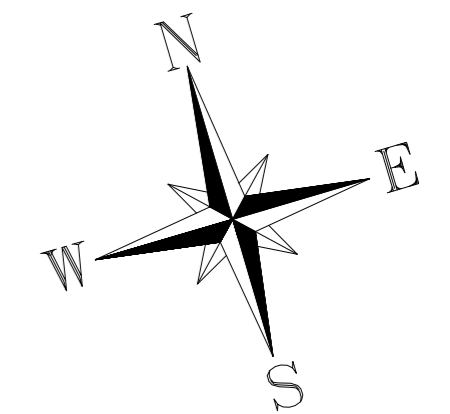

F.F.L. + 39.90

date	rev	name	chk	note
07.05.24	P1	MP	EJG	ISSUE FOR PLANNING

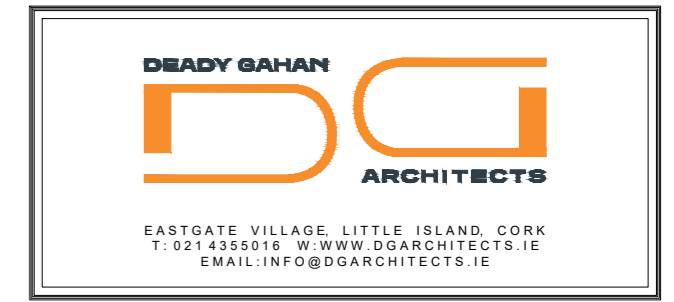

Project
 PROPOSED RESIDENTIAL DEVELOPMENT
 AT PORT ROAD, KILLARNEY, CO. KERRY

Drawing title			
APARTMENT BLOCK J/K/L SECOND FLOOR PLAN			
Scale 1:200 @ A2	Drawn MP	Checked EJG	Date 07.05.24
Project No. 23049	Drg. No. 23049/P/1004	Revision P1	
Information \ Comments		Tender	
Planning		Construction	

SECOND FLOOR PLAN

SCALE 1:200@A2