



GROSS FLOOR AREA: 383.3 SQ.M.
4,125 SQ.FT.

GROSS INTERNAL FLOOR AREA: 334.0 SQ.M.
3,595 SQ.FT.

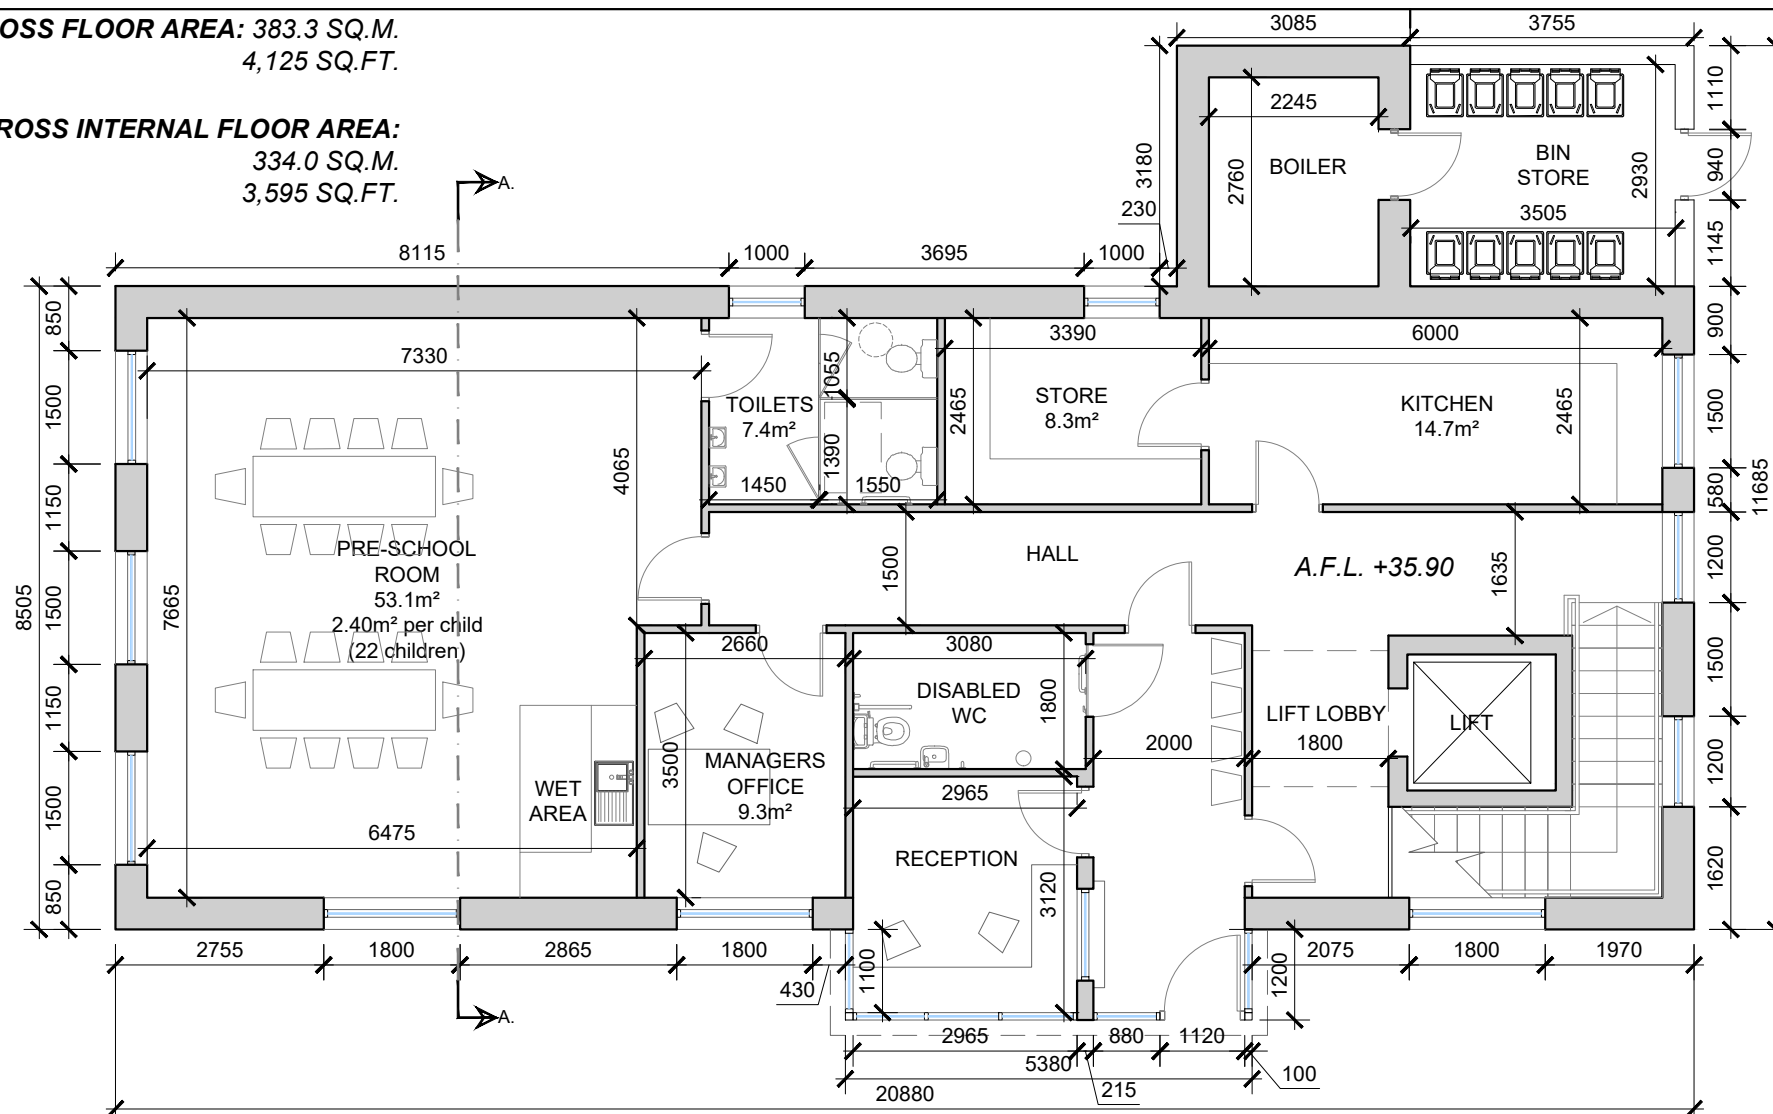


FIRST FLOOR PLAN
SCALE 1:100

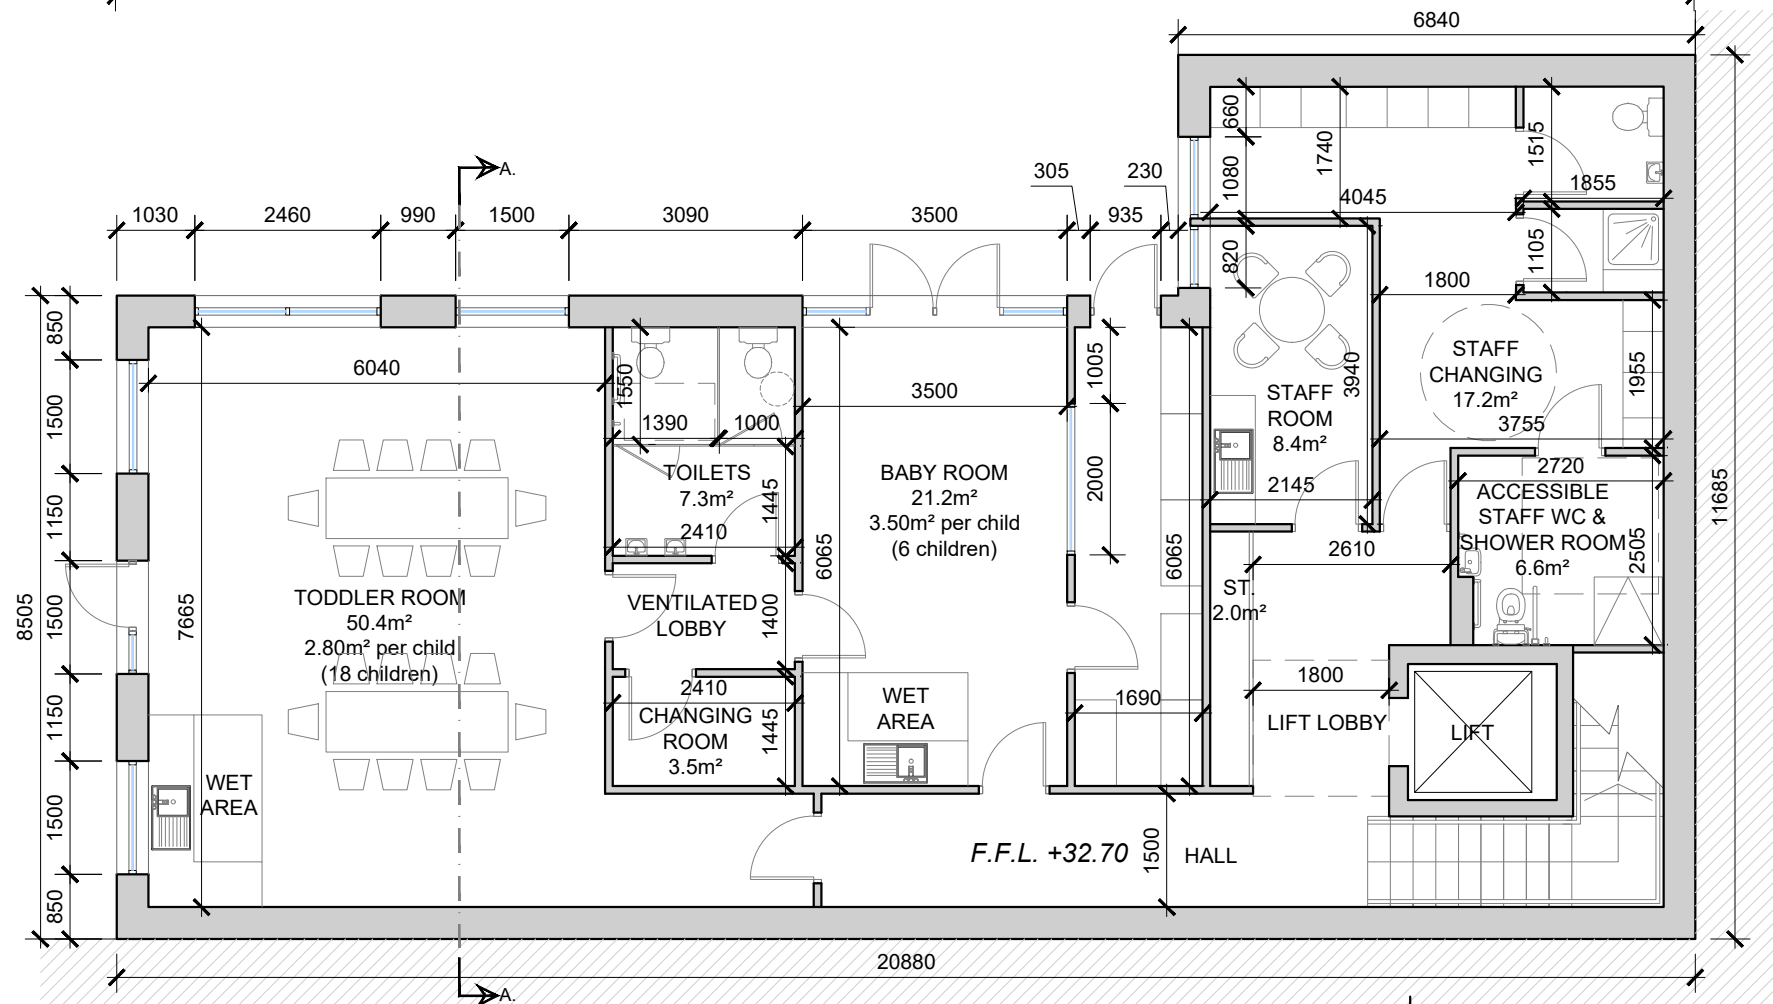


GROUND FLOOR PLAN
SCALE 1:100

DO NOT SCALE. WORK TO FIGURED DIMENSIONS ONLY.
ALL EXISTING DIMENSIONS TO BE CHECKED ON SITE.
DRAWN ON AUTOCAD R2004 AT DEADY GAHAN ARCHITECTS LTD
LAYERS ON THIS DRAWING COMPLY WITH BS 1192: PART 5

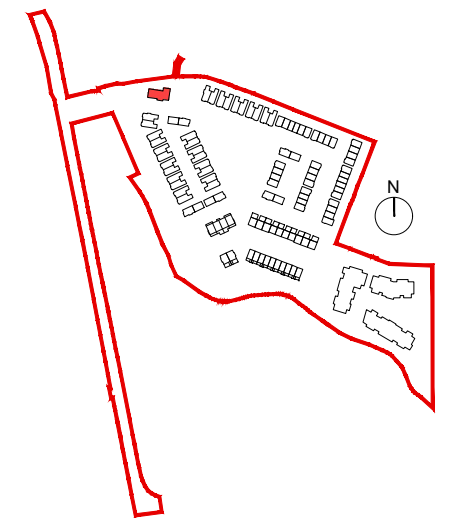

NOTE: LOCATION AND ORIENTATION ABOVE

date	rev	name	chk	note
07.05.24	P1	MP	EJG	ISSUE FOR PLANNING

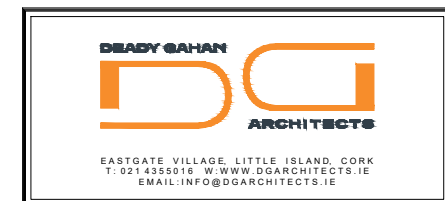

Project
PROPOSED RESIDENTIAL DEVELOPMENT
AT PORT ROAD, KILLARNEY,
CO. KERRY

Drawing title
PROPOSED CRECHE
FLOOR PLANS

Scale	Drawn	Checked	Date
1:100 @ A3	MP	EJG	03.05.24
Project No.	Drwg. No.	Revision	
23049	23049/P1/101	P1	

Information \ Comments Tender
Planning Construction

