


DO NOT SCALE. WORK TO FIGURED DIMENSIONS ONLY.
 ALL EXISTING DIMENSIONS TO BE CHECKED ON SITE.
 DRAWN ON AUTOCAD R2004 AT DEADY GAHAN ARCHITECTS LTD
 LAYERS ON THIS DRAWING COMPLY WITH BS 1192: PART 5
 BLACK RIDGE TILE




Front Elevation
 SCALE 1:100 @ A3




Rear Elevation
 SCALE 1:200 @ A3

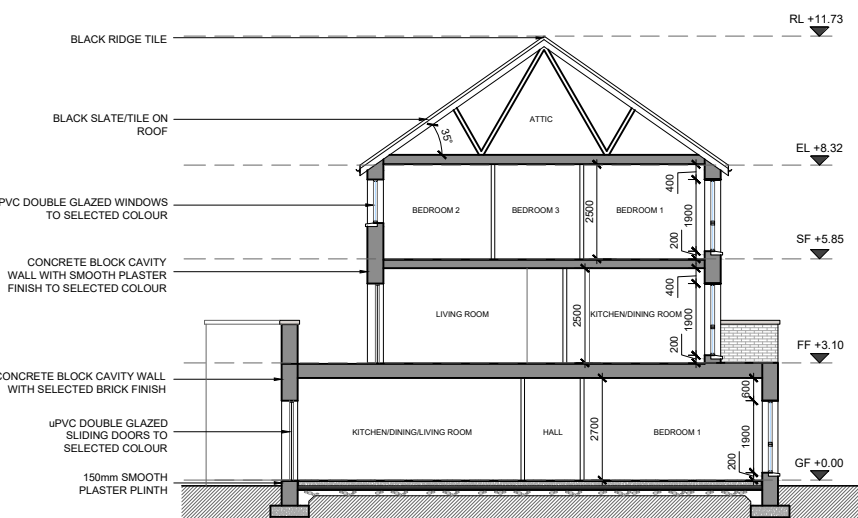

Section A-A
 SCALE 1:200 @ A3

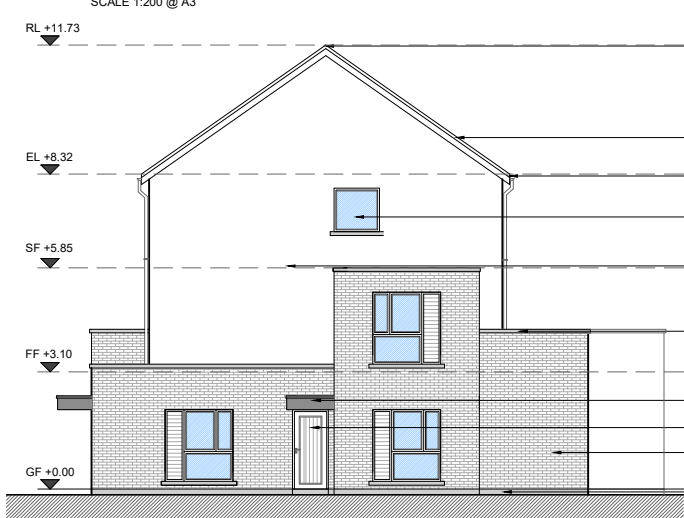


Side Elevation
 SCALE 1:200 @ A3

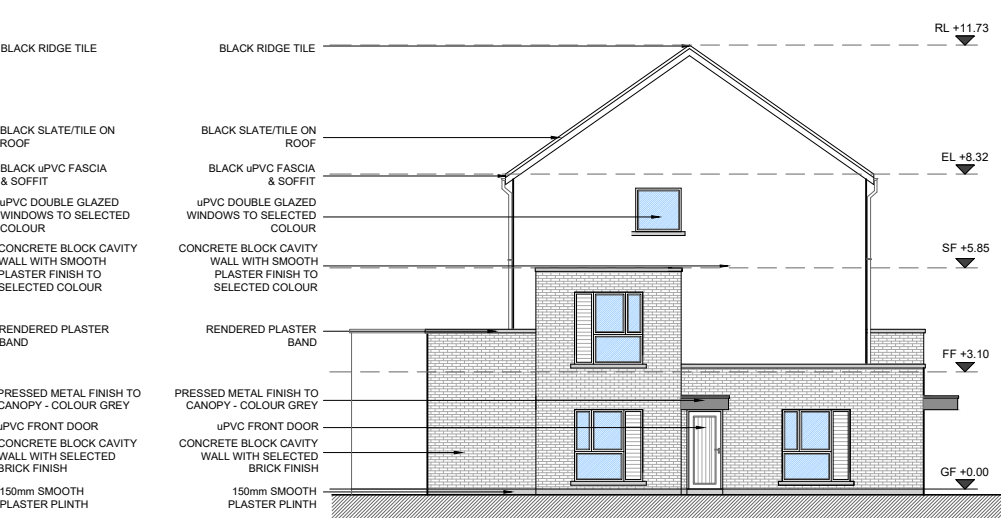

Side Elevation
 SCALE 1:200 @ A3

date	rev	name	chk	note
29.03.24	P1	MP	EJG	ISSUE FOR PLANNING

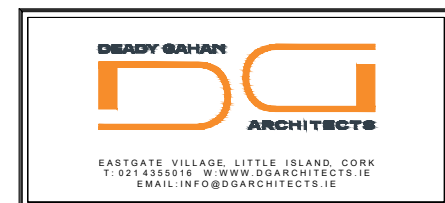

Project
 PROPOSED RESIDENTIAL DEVELOPMENT
 AT PORT ROAD, KILLARNEY, CO. KERRY

Drawing title			
DUPEX / APARTMENT BLOCK 1 ELEVATIONS AND SECTION A - A			
Scale 1:100/1:200 @ A3	Drawn PC	Checked EJG	Date 18.08.21
Project No. 23049	Dwg. No. 23049/P/601	Revision P1	
Information / Comments			Tender <input type="checkbox"/>
Planning <input type="checkbox"/>			Construction <input type="checkbox"/>