



DO NOT SCALE. WORK TO FIGURED DIMENSIONS ONLY.  
 ALL EXISTING DIMENSIONS TO BE CHECKED ON SITE.  
 DRAWN ON AUTOCAD R2004 AT DEADY GAHAN ARCHITECTS LTD  
 LAYERS ON THIS DRAWING COMPLY WITH BS 1192: PART 5

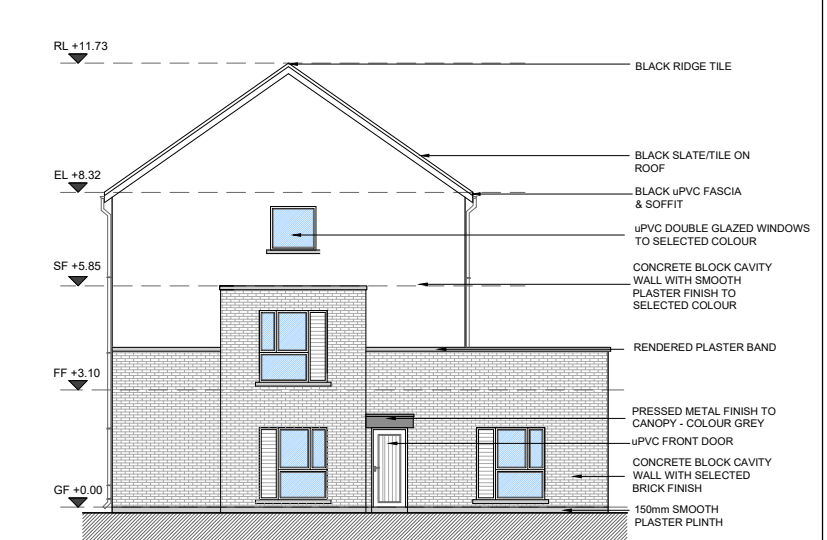

**Front Elevation**  
 SCALE 1:100 @ A3




**Side Elevation**  
 SCALE 1:200 @ A3

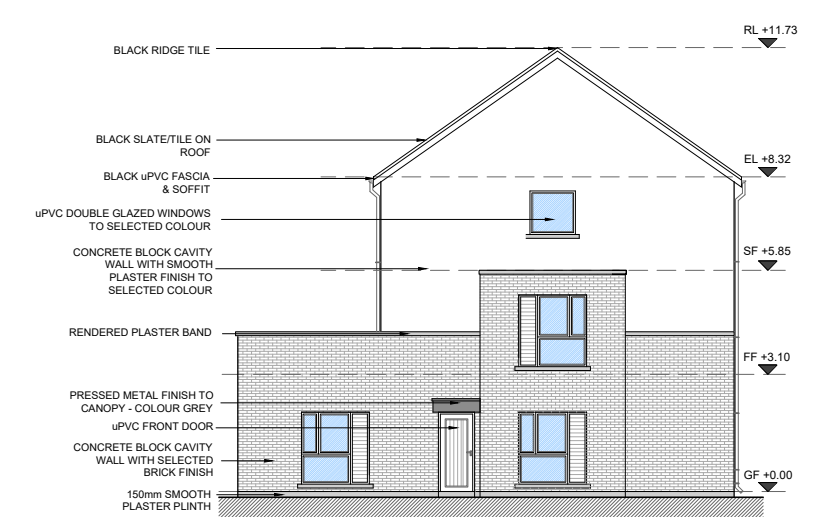

**Side Elevation**  
 SCALE 1:200 @ A3




**Rear Elevation**  
 SCALE 1:200 @ A3

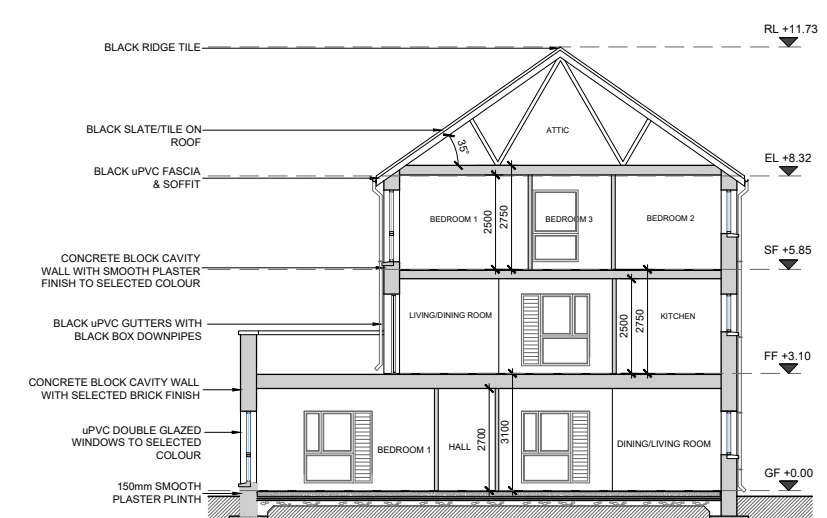

**Section A-A**  
 SCALE 1:200 @ A3

date	rev	name	chk	note
27.03.24	P1	MP	EJG	ISSUE FOR PLANNING

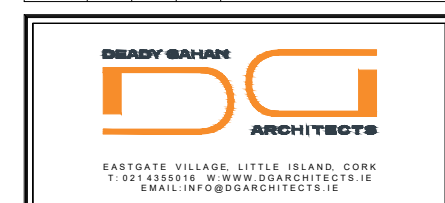

Project  
 PROPOSED RESIDENTIAL DEVELOPMENT  
 AT PORT ROAD, KILLARNEY, CO. KERRY

Drawing title  
 APARTMENT / DUPLEX BLOCK 2  
 ELEVATIONS AND SECTION A - A

Scale	Drawn	Checked	Date
1:100/1:200 @ A3	PC	EJG	18.08.21
Project No.	Draw. No.	Revision	
23049	23049/P1606	P1	

Information | Comments  Tender

Planning  Construction