
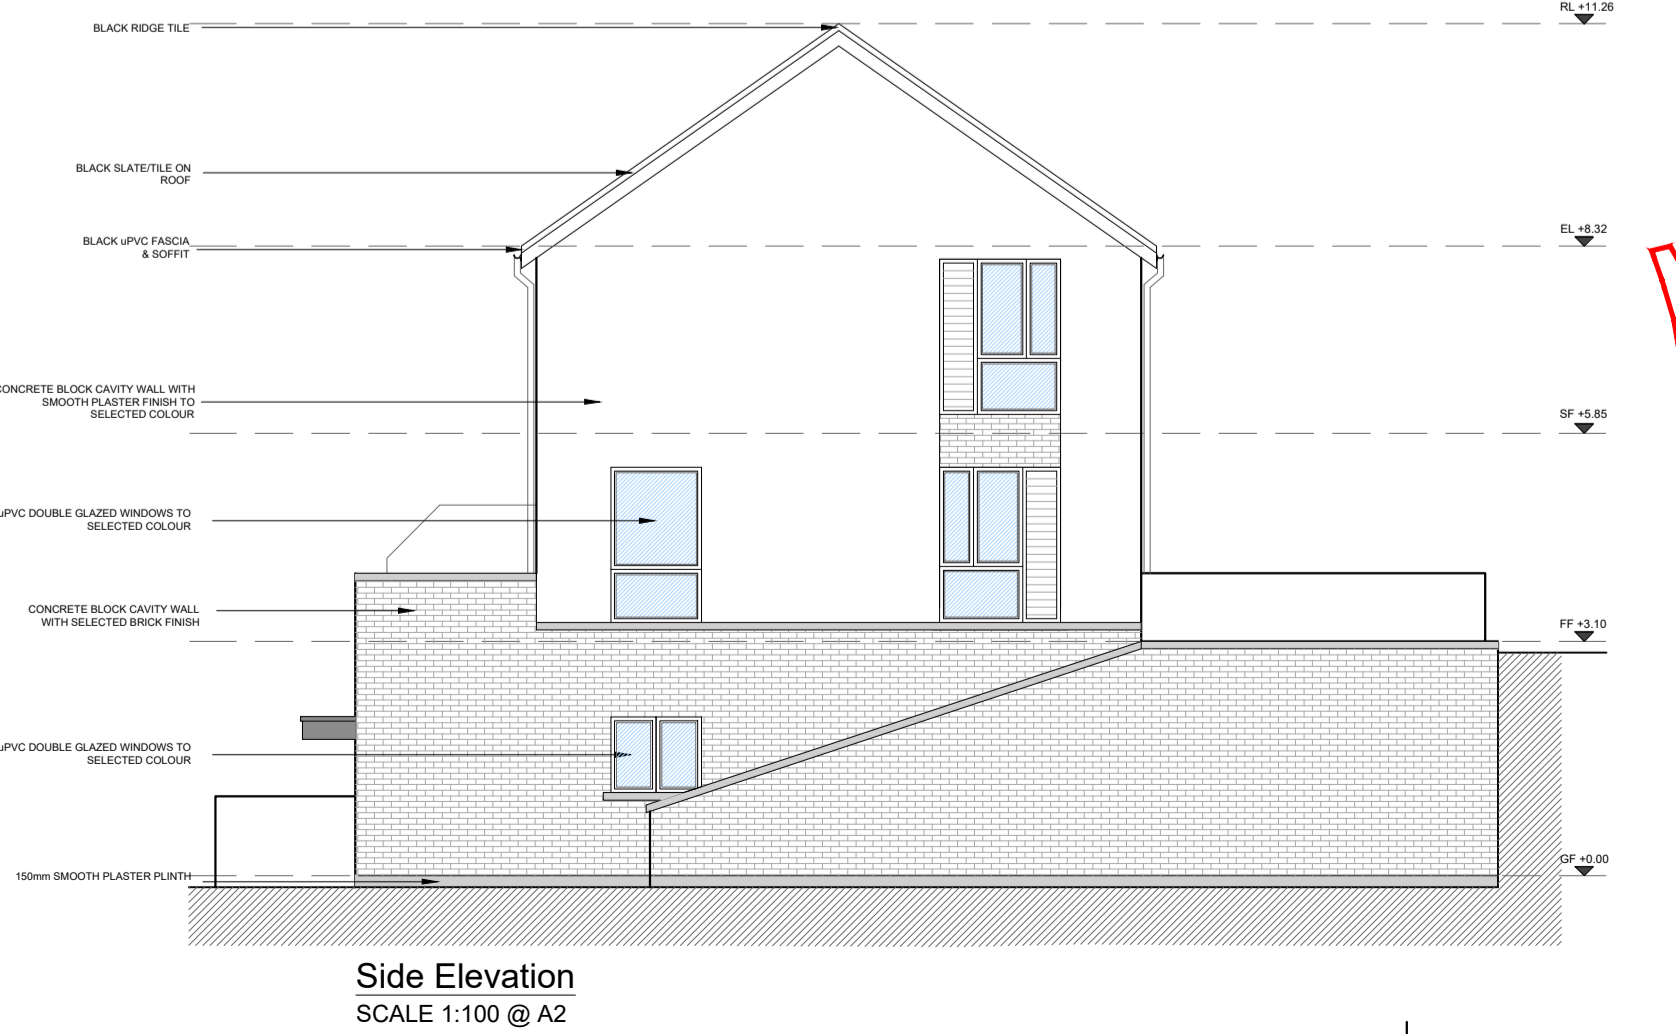
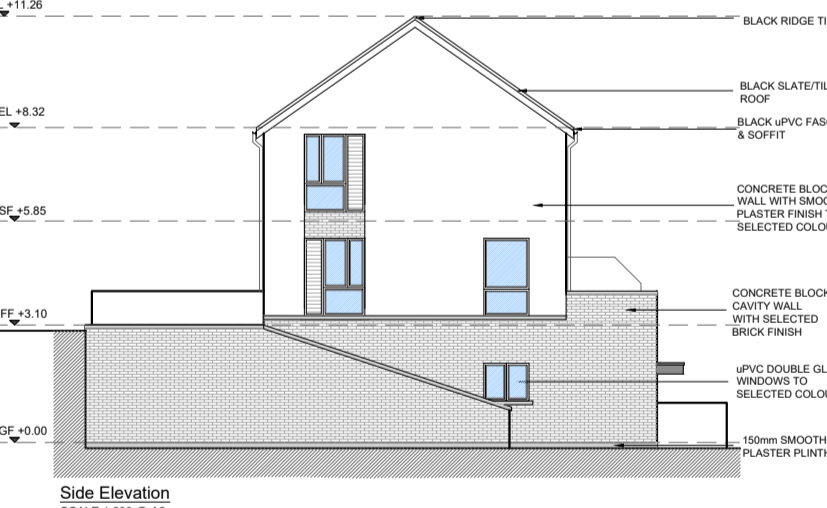
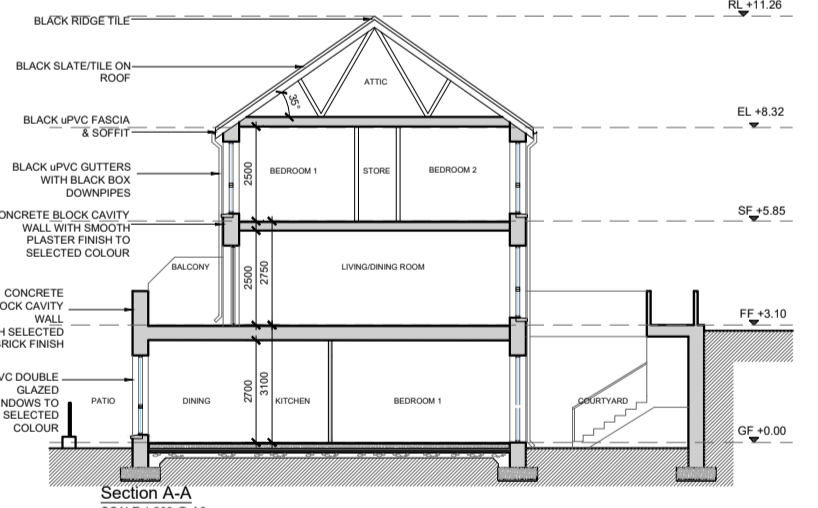
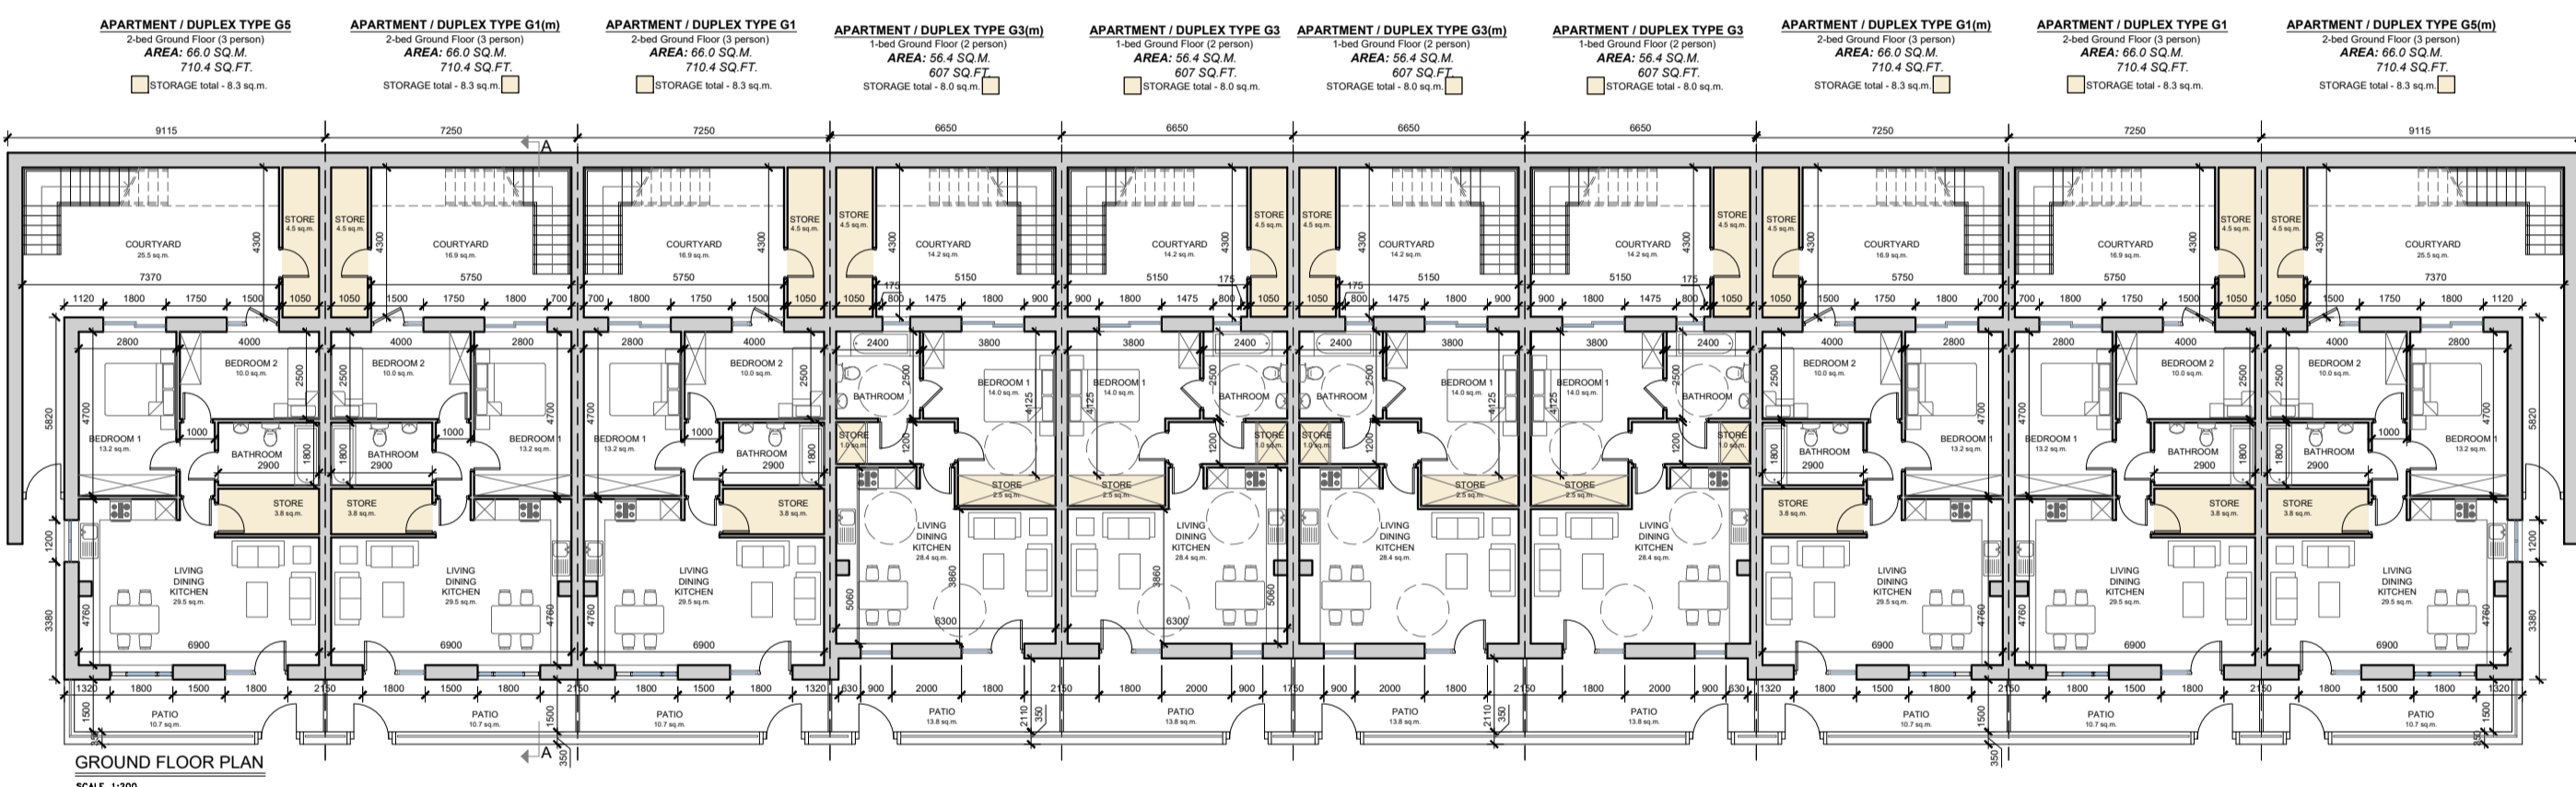
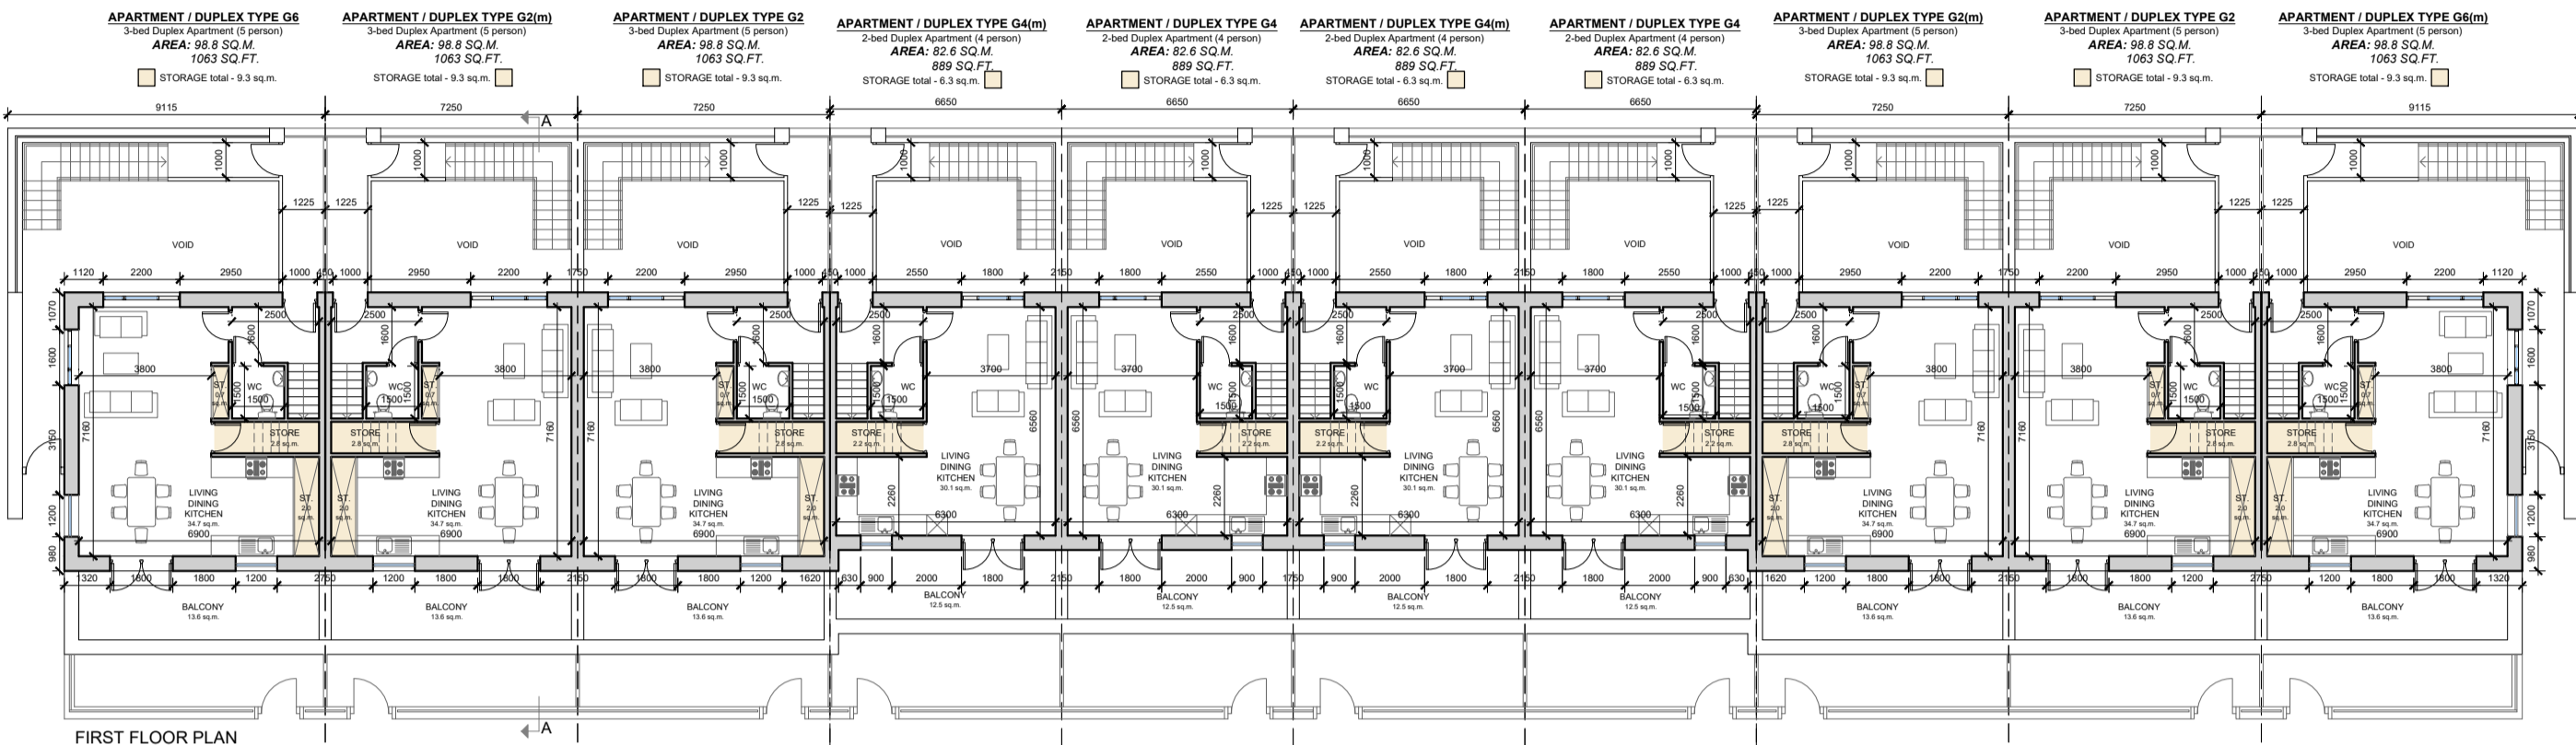


DO NOT SCALE. WORK TO FIGURED DIMENSIONS ONLY.  
 ALL EXISTING DIMENSIONS TO BE CHECKED ON SITE.  
 DRAWN ON AUTOCAD 2004 AT DEADY GAHAN ARCHITECTS LTD  
 LAYERS ON THIS DRAWING COMPLY WITH BS 1192: PART 5

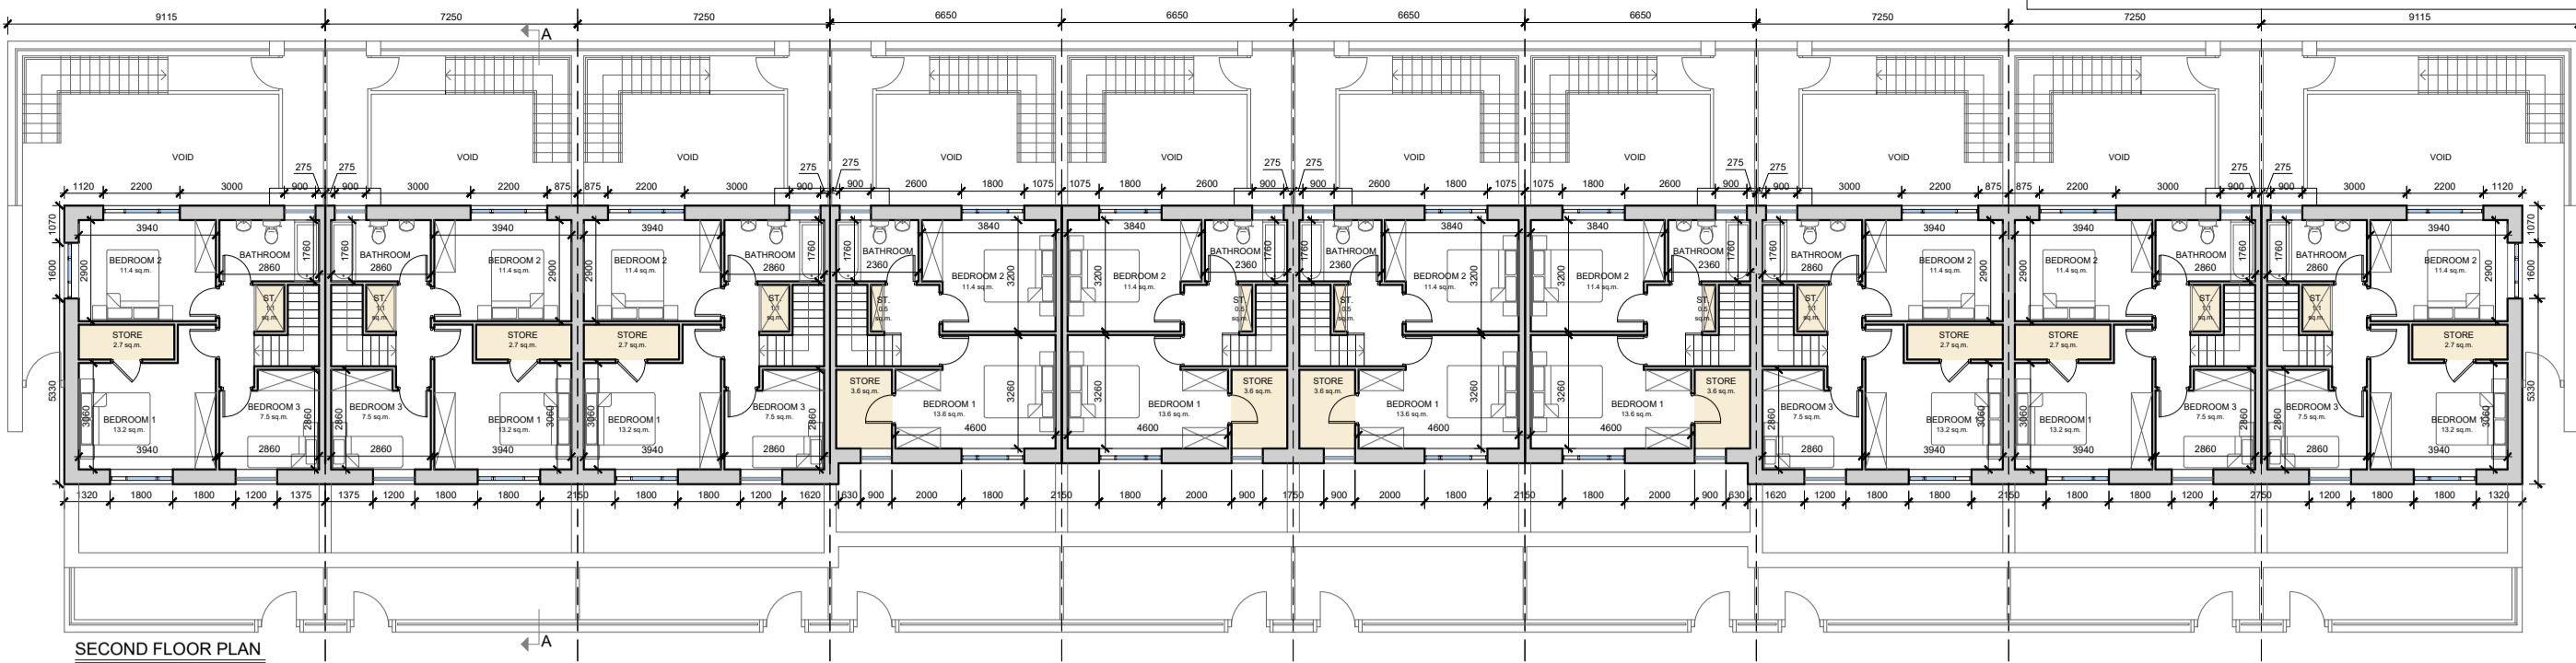

Apartment / Duplex Block 3 - Character Area 2

date	rev	name	chk	note
07.05.24	P1	MP	EJG	ISSUE FOR PLANNING

**DEADY GAHAN ARCHITECTS**

EASTGATE VILLAGE, LITTLE ISLAND, CORK  
 T: 021 4355016 W: WWW.DGARCHITECTS.IE  
 EMAIL: INFO@DGARCHITECTS.IE

Project: PROPOSED RESIDENTIAL DEVELOPMENT AT PORT ROAD, KILLARNEY, CO. KERRY

Drawing title: APARTMENT / DUPLEX BLOCK 3 FLOOR PLANS, SIDE ELEVATIONS AND SECTION A-A

Scale: 1:100 / 1:200 @ A2	Drawn: MP	Checked: EJG	Date: 03.05.24
Project No: 23049	Drig. No: 23049/P/700	Revision: P1	

<input type="checkbox"/> Information / Comments	<input type="checkbox"/> Tender
<input checked="" type="checkbox"/> Planning	<input type="checkbox"/> Construction

