




DO NOT SCALE. WORK TO FIGURED DIMENSIONS ONLY.
 ALL EXISTING DIMENSIONS TO BE CHECKED ON SITE.
 DRAWN ON AUTOCAD R2004 AT DEADY GAHAN ARCHITECTS LTD
 LAYERS ON THIS DRAWING COMPLY WITH BS 1192: PART 5

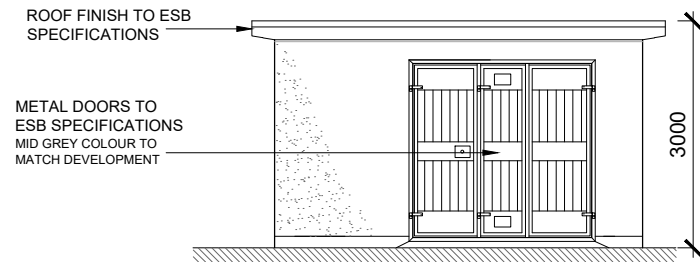


FRONT ELEVATION
 SCALE 1:100@A3

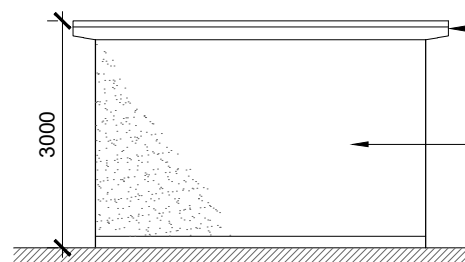


SIDE ELEVATION
 SCALE 1:100@A3

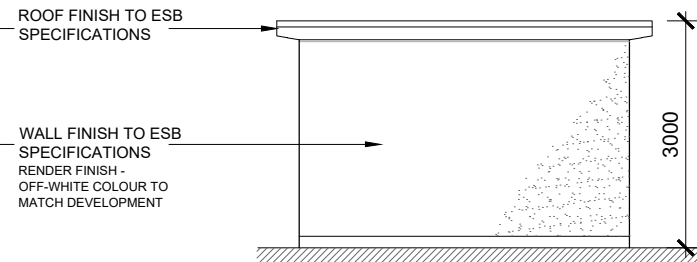

SIDE ELEVATION
 SCALE 1:100@A3

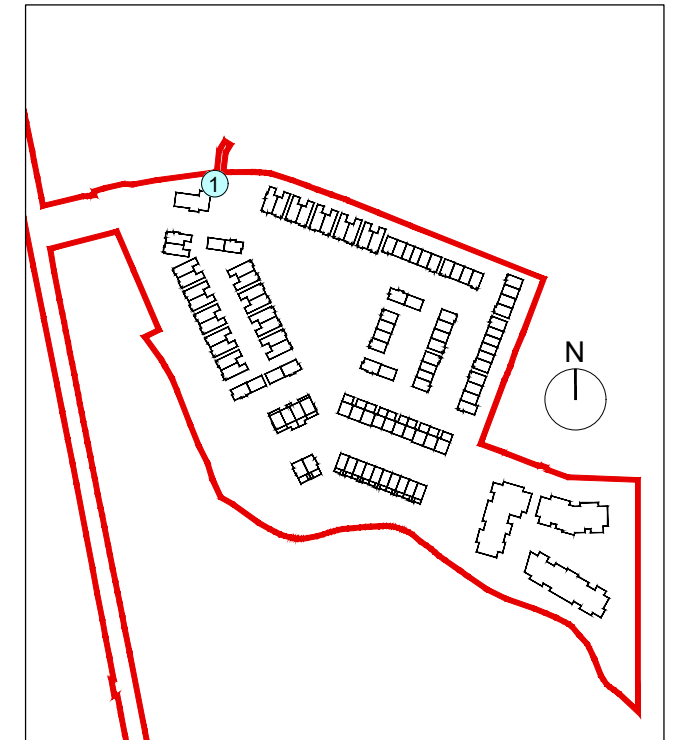


KEY PLAN (1no. ESB SUBSTATION BUILDING)
 NTS @ A3

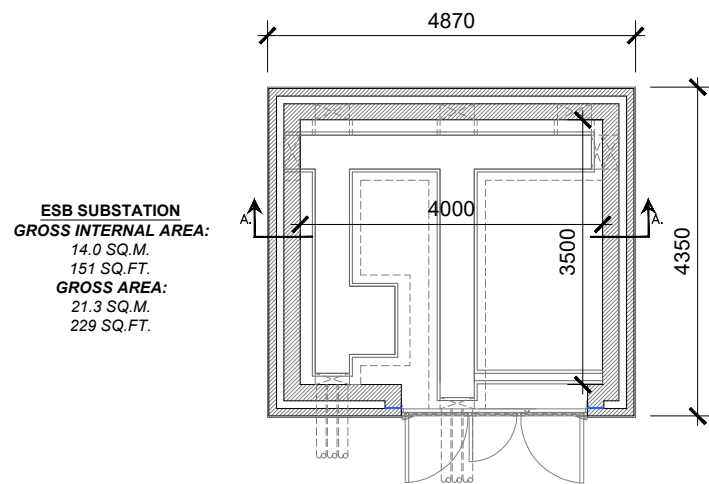


ESB SUBSTATION
GROSS INTERNAL AREA:
 14.0 SQ.M.
GROSS AREA:
 21.3 SQ.M.
 229 SQ.FT.

PLAN
 SCALE 1:100@A3

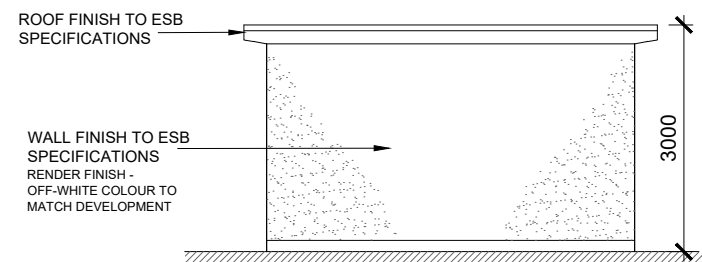

REAR ELEVATION
 SCALE 1:100@A3

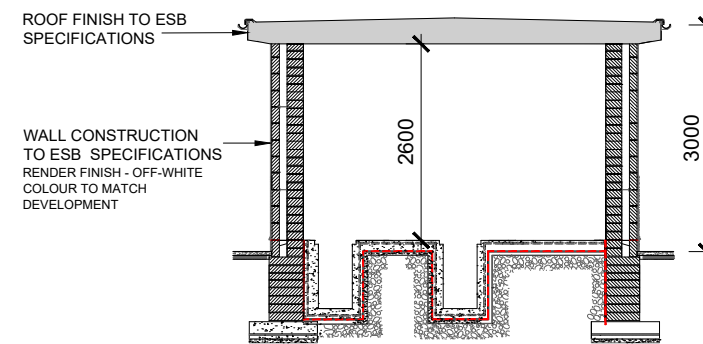

SECTION A-A
 SCALE 1:100@A3

NOTE: ADDITIONAL ESB SUBSTATION KIOSK IS LOCATED IN APARTMENT BLOCK L UNDERCROFT. PLEASE REFER TO DRAWING NUMBERS 23049/P/1001 AND 23049/P/1009 FOR DETAILS.

| date | rev | name | chk | note |
|----------|-----|------|-----|--------------------|
| 27.03.24 | P1 | MP | EJG | ISSUE FOR PLANNING |

DEADY GAHAN
DG
 ARCHITECTS


EASTGATE VILLAGE, LITTLE ISLAND, CORK
 T: 021 4355016 W: WWW.DGARCHITECTS.IE
 EMAIL: INFO@DGARCHITECTS.IE

Project
 PROPOSED RESIDENTIAL DEVELOPMENT
 AT PORT ROAD, KILLARNEY, CO. KERRY

Drawing title
 PROPOSED ESB SUBSTATION BUILDING PLAN

| Scale | Drawn | Checked | Date |
|-------------|-------------|----------|----------|
| 1:100 @ A3 | MP | EJG | 27.09.21 |
| Project No. | Dwg. No. | Revision | |
| 23049 | 23049/P/013 | P1 | |

Information \ Comments Tender
 Planning Construction

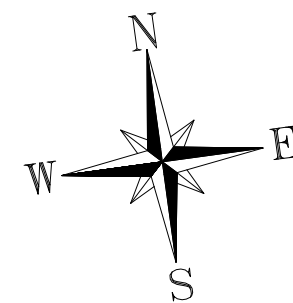

F.F.L. + 35.90