


DO NOT SCALE. WORK TO FIGURED DIMENSIONS ONLY.  
 ALL EXISTING DIMENSIONS TO BE CHECKED ON SITE.  
 DRAWN ON AUTOCAD R2004 AT DEADY GAHAN ARCHITECTS LTD  
 LAYERS ON THIS DRAWING COMPLY WITH BS 1192: PART 5


**HOUSE TYPE D1(M)**  
 2-bed Townhouse (4 person)

**AREA: 84.0 SQ.M.**  
**904 SQ.FT.**


STORAGE total - 4 sq.m.

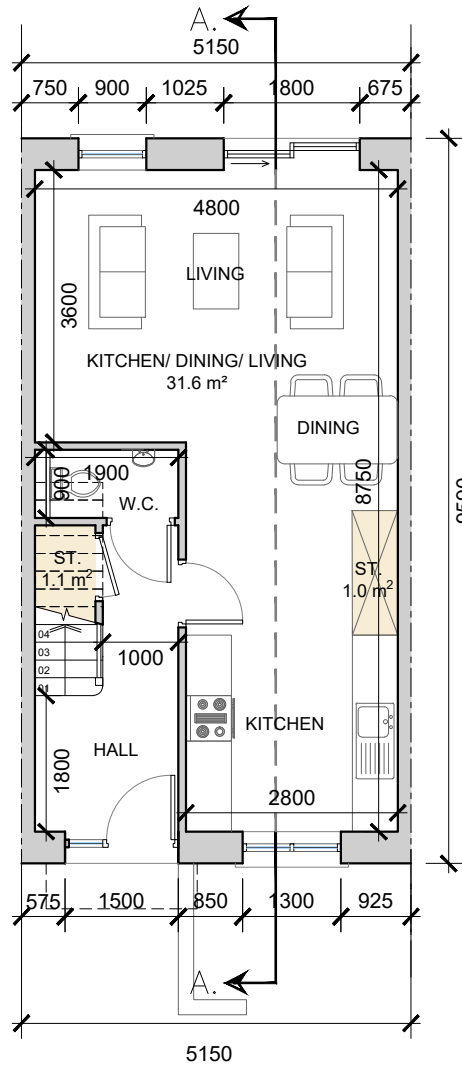


**Ground Floor Townhouse**  
 SCALE 1:100 @ A3

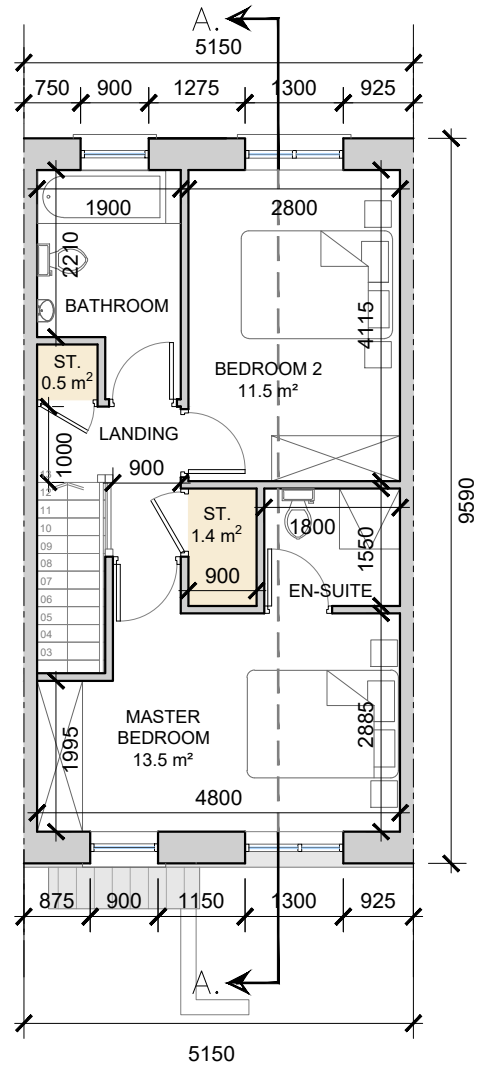

**First Floor Townhouse**  
 SCALE 1:100 @ A3

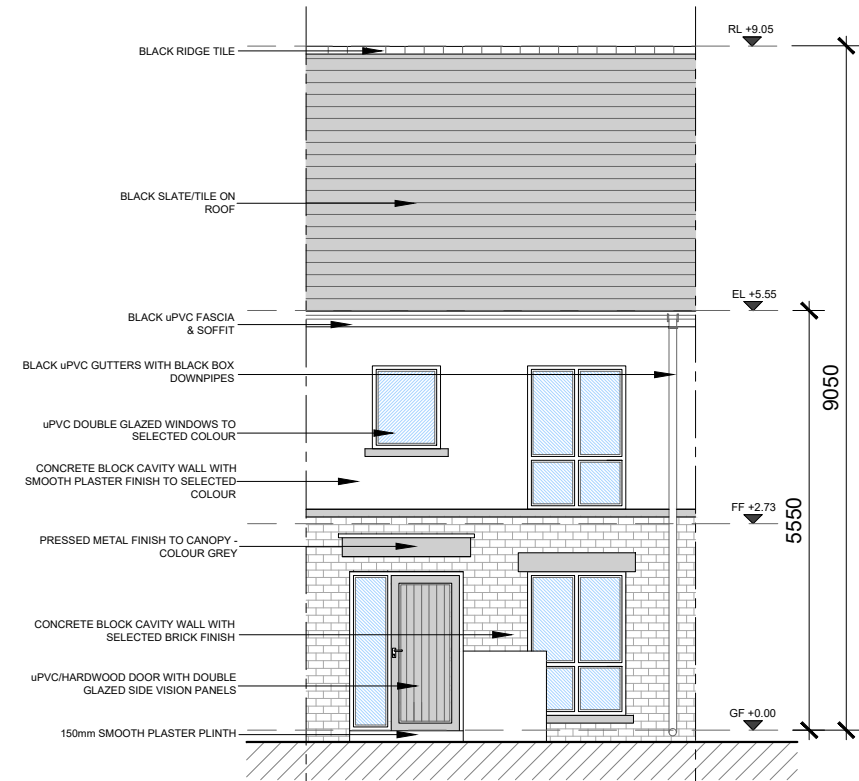


**Front Elevation**  
 SCALE 1:100 @ A3

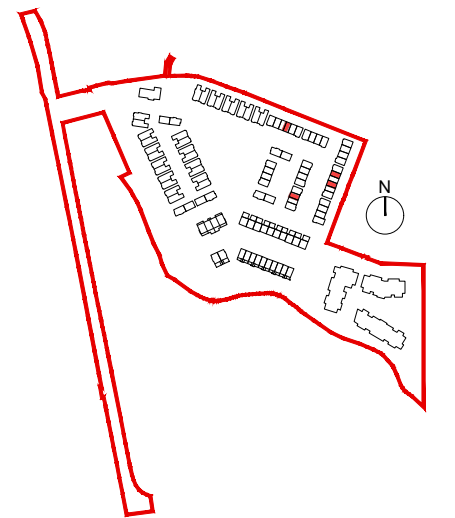

NOTE: POSITION OF NORTH POINT & LEVELS VARY.  
 SEE SITE PLAN FOR ORIENTATION - DWG NO. 23049/P/003

date	rev	name	chk	note
07.05.24	P1	MP	EJG	ISSUE FOR PLANNING

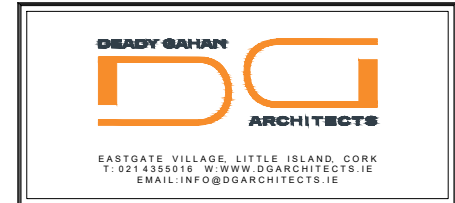


Project  
 PROPOSED RESIDENTIAL DEVELOPMENT  
 AT PORT ROAD, KILLARNEY, CO. KERRY


Drawing title  
 HOUSE TYPE D1(M) - 2-BED TOWNHOUSE  
 PLANS, ELEVATIONS & SECTION A-A

Scale	Drawn	Checked	Date
1:100/200 @ A3	MP	EJG	07.05.24
Project No.	Dwg. No.	Revision	
23049	23049/P/402	P1	

Information / Comments	Tender
<input type="checkbox"/> Information <input type="checkbox"/> Planning	<input type="checkbox"/> Construction

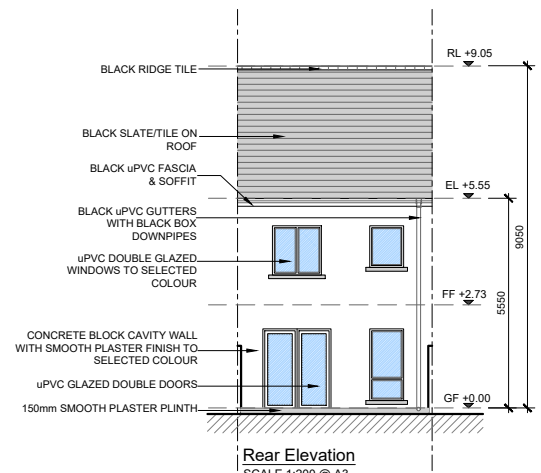

**Rear Elevation**  
 SCALE 1:200 @ A3

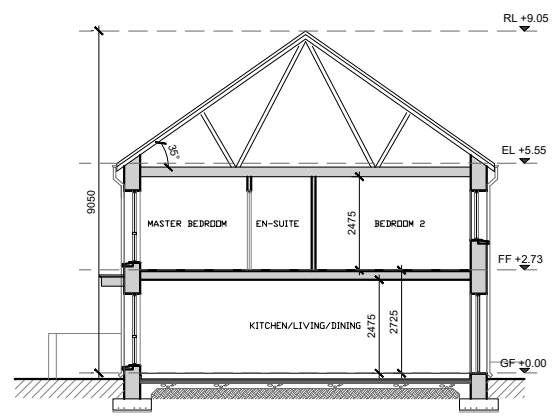

**Section A-A**  
 SCALE 1:200 @ A3



**House Type D1(m)- Character Area 1**  
 See site plan (dwg no. 23049/P/003) for material locations