

BEND POINT



NORTHERN ELEVATION
scale 1:200 @ A3


BEND POINT




SOUTHERN ELEVATION
scale 1:200 @ A3



EASTERN ELEVATION
scale 1:200 @ A3

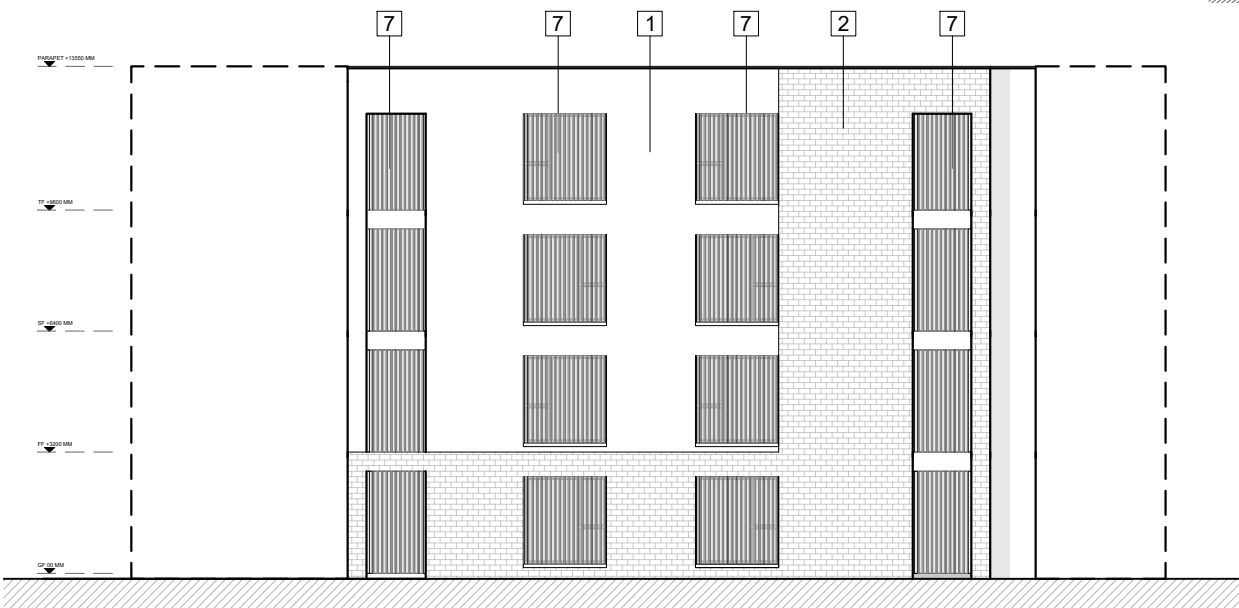


WESTERN ELEVATION
scale 1:200 @ A3

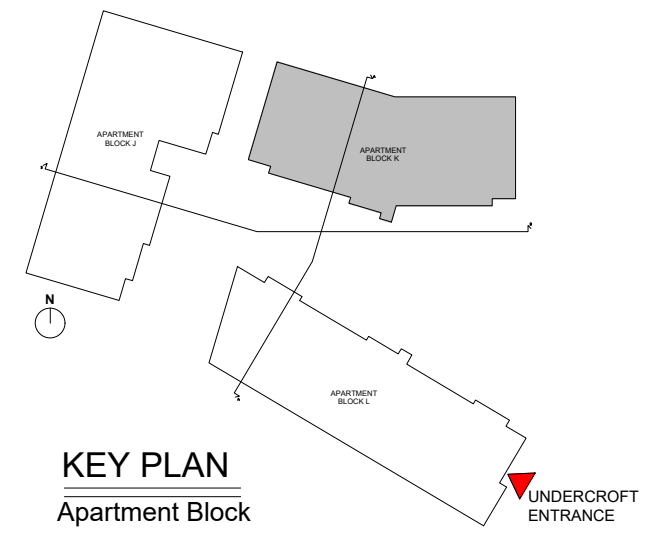

KEY PLAN
Apartment Block


DO NOT SCALE. WORK TO FIGURED DIMENSIONS ONLY.
ALL EXISTING DIMENSIONS TO BE CHECKED ON SITE.
DRAWN ON AUTOCAD R2004 AT DEADY GAHAN ARCHITECTS LTD
LAYERS ON THIS DRAWING COMPLY WITH BS 1192: PART 5

- MATERIAL FINISHES
- 1 — EXTERNAL WALL: SMOOTH PLASTER FINISH SELECTED RENDER
 - 2 — SELECTED BRICK FINISH
 - 3 — CANOPY: GREY PRESSED METAL TO ENTRANCE DOORS
 - 4 — BALUSTRADE
 - 5 — SELECTED WINDOW SYSTEM
 - 6 — SELECTED DOOR SYSTEM
 - 7 — SELECTED LOUVRE SYSTEM

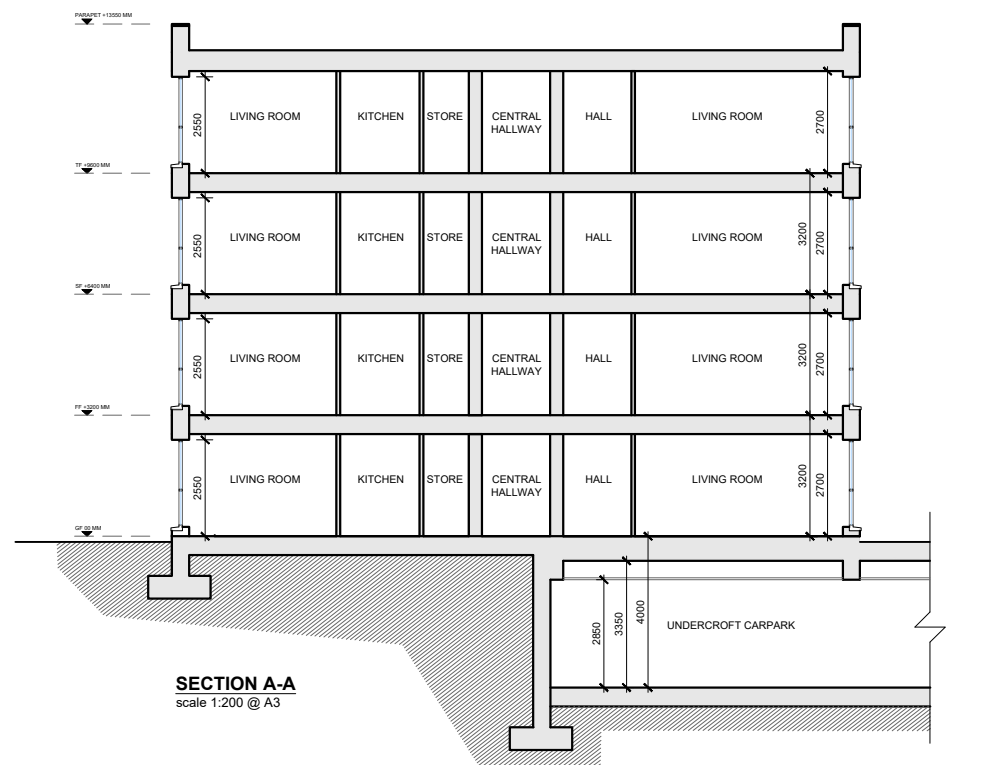

SECTION A-A
scale 1:200 @ A3

date	rev	name	chk	note
07.05.24	P1	MP	EJG	ISSUE FOR PLANNING

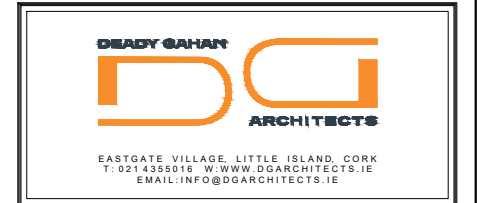

Project
PROPOSED RESIDENTIAL DEVELOPMENT
AT PORT ROAD, KILLARNEY, CO. KERRY

Drawing title			
ELEVATIONS AND SECTION A-A OF APARTMENT BLOCK K			
Scale 1:200 @ A3	Drawn PC	Checked EJG	Date 07.05.24
Project No. 23049	Drg. No. 23049/P11007	Revision P1	
Information / Comments			Tender
Planning			Construction