



PROPOSED WIDER CONTEXTUAL SECTION M-M (PART A)
 1: 500 @ A1

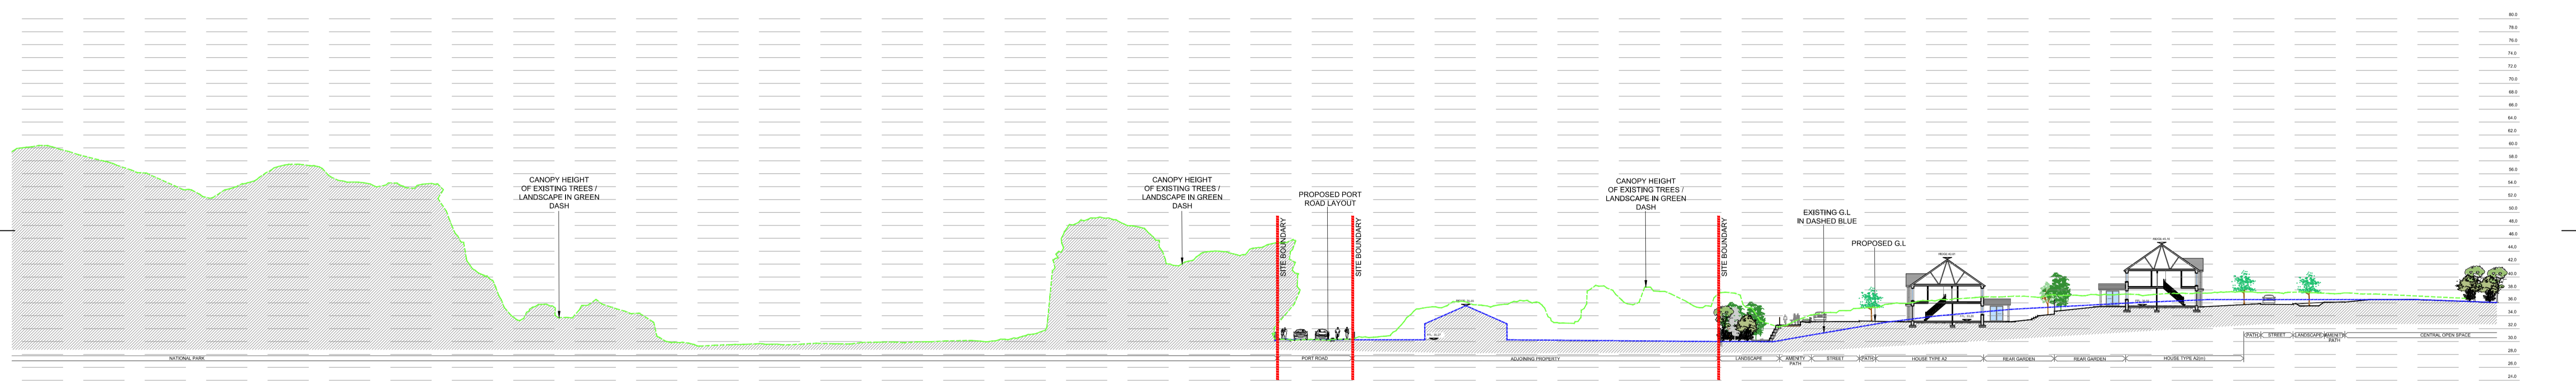

PROPOSED WIDER CONTEXTUAL SECTION M-M (PART B)
 1: 500 @ A1

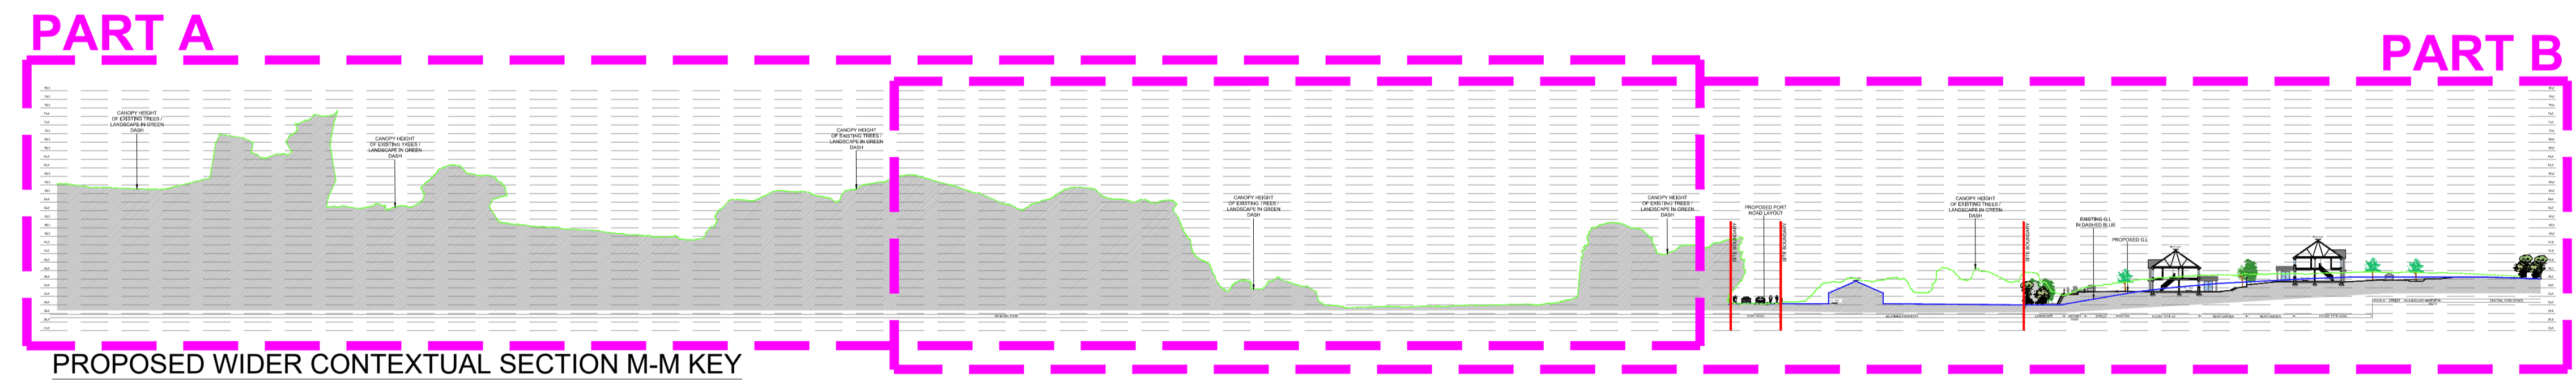

PROPOSED WIDER CONTEXTUAL SECTION M-M KEY
 1:1000@A1


date	rev	name	chk	note
07.05.24	P1	MP	EJG	ISSUE FOR PLANNING

DEADY GAHAN ARCHITECTS

EASTGATE VILLAGE, LITTLE ISLAND, CORK
 T: 021 4355016 W: WWW.DGARCHITECTS.IE
 EMAIL: INFO@DGARCHITECTS.IE

Project
 PROPOSED RESIDENTIAL DEVELOPMENT
 AT PORT ROAD, KILLARNEY, CO. KERRY

Drawing title			
PROPOSED WIDER CONTEXTUAL SECTION M-M INDICATING CANOPY HEIGHT OF EXISTING TREES / LANDSCAPE			
Scale 1:500 / 1000 @ A1	Drawn MP	Checked EJG	Date 03.05.24
Project No. 23049	Dir. No. 23049/P/050	Revision P1	
Information Comments		Tender	
Planning		Construction	

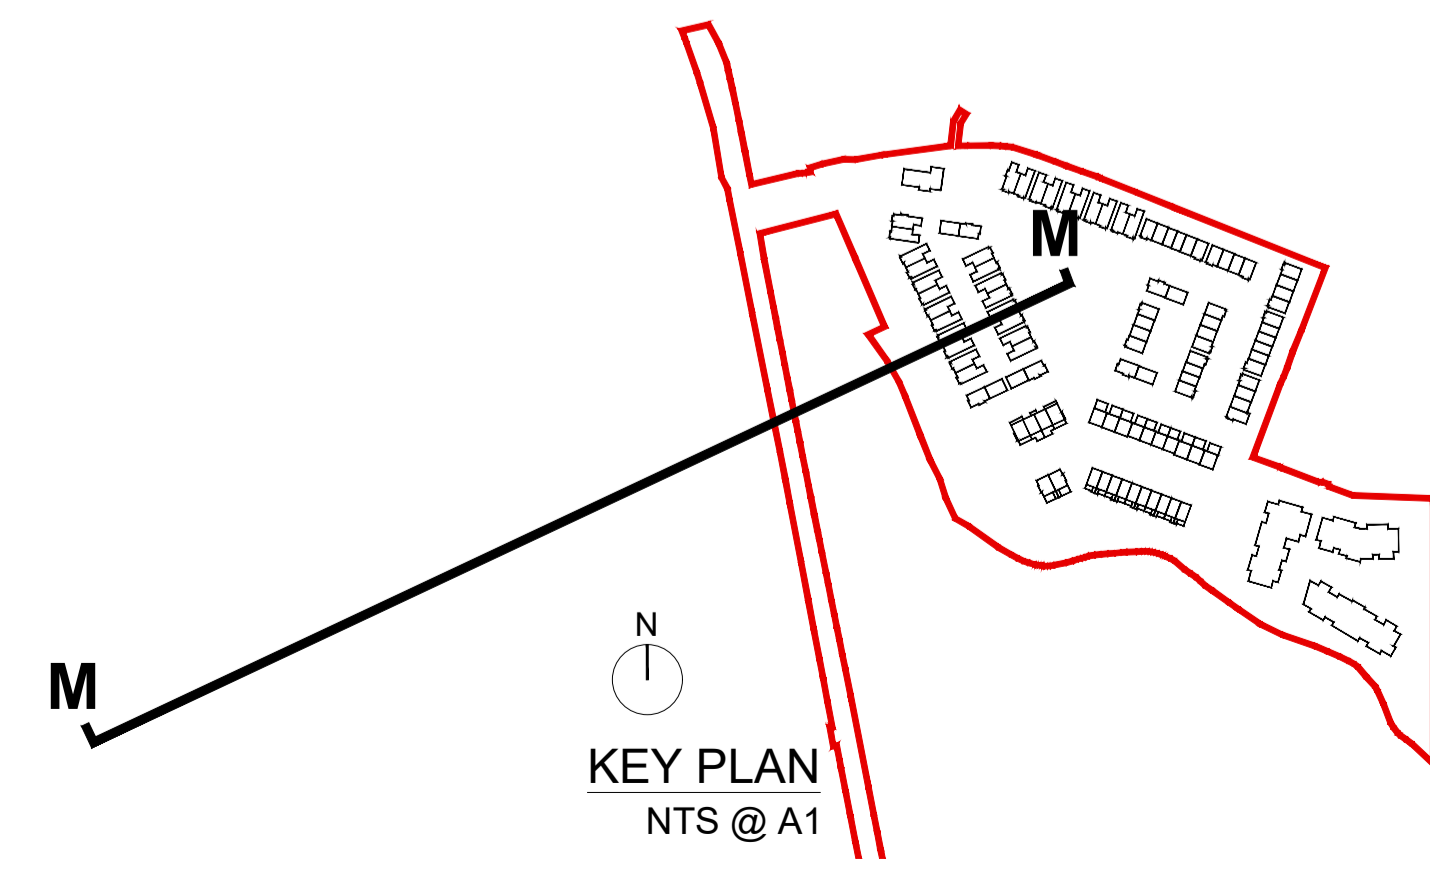

PROPOSED WIDER CONTEXTUAL SECTION M-M
 SCALE 1:500 @ A1