




PROPOSED WIDER CONTEXTUAL SECTION N-N (PART A)
 1: 500 @ A1

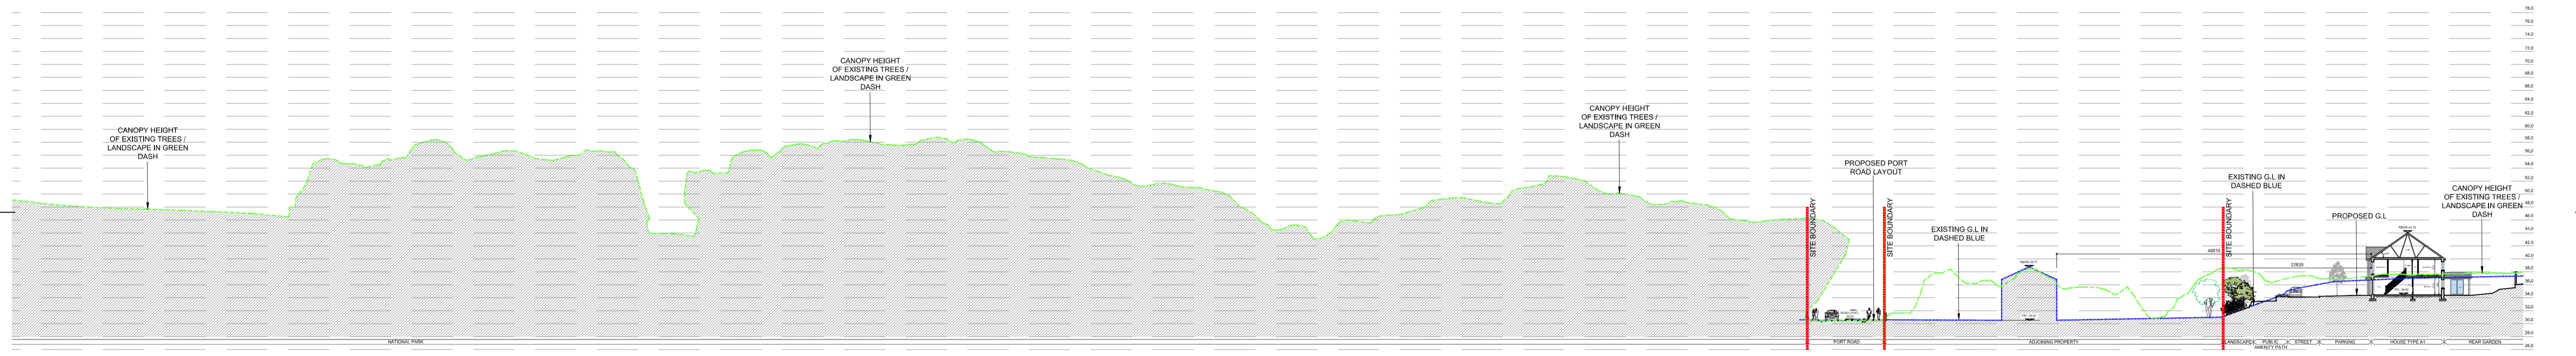

PROPOSED WIDER CONTEXTUAL SECTION N-N (PART B)
 1: 500 @ A1

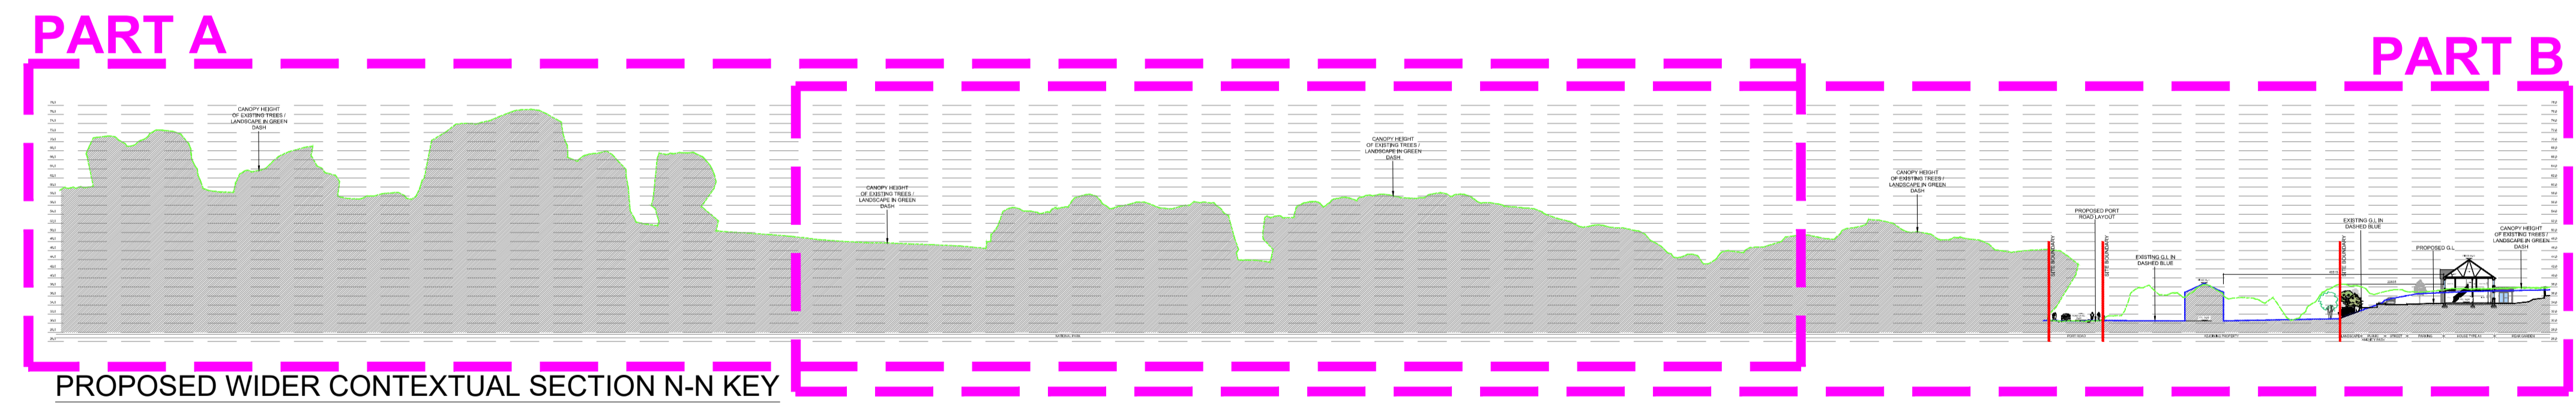

PROPOSED WIDER CONTEXTUAL SECTION N-N KEY
 1:1000@A1

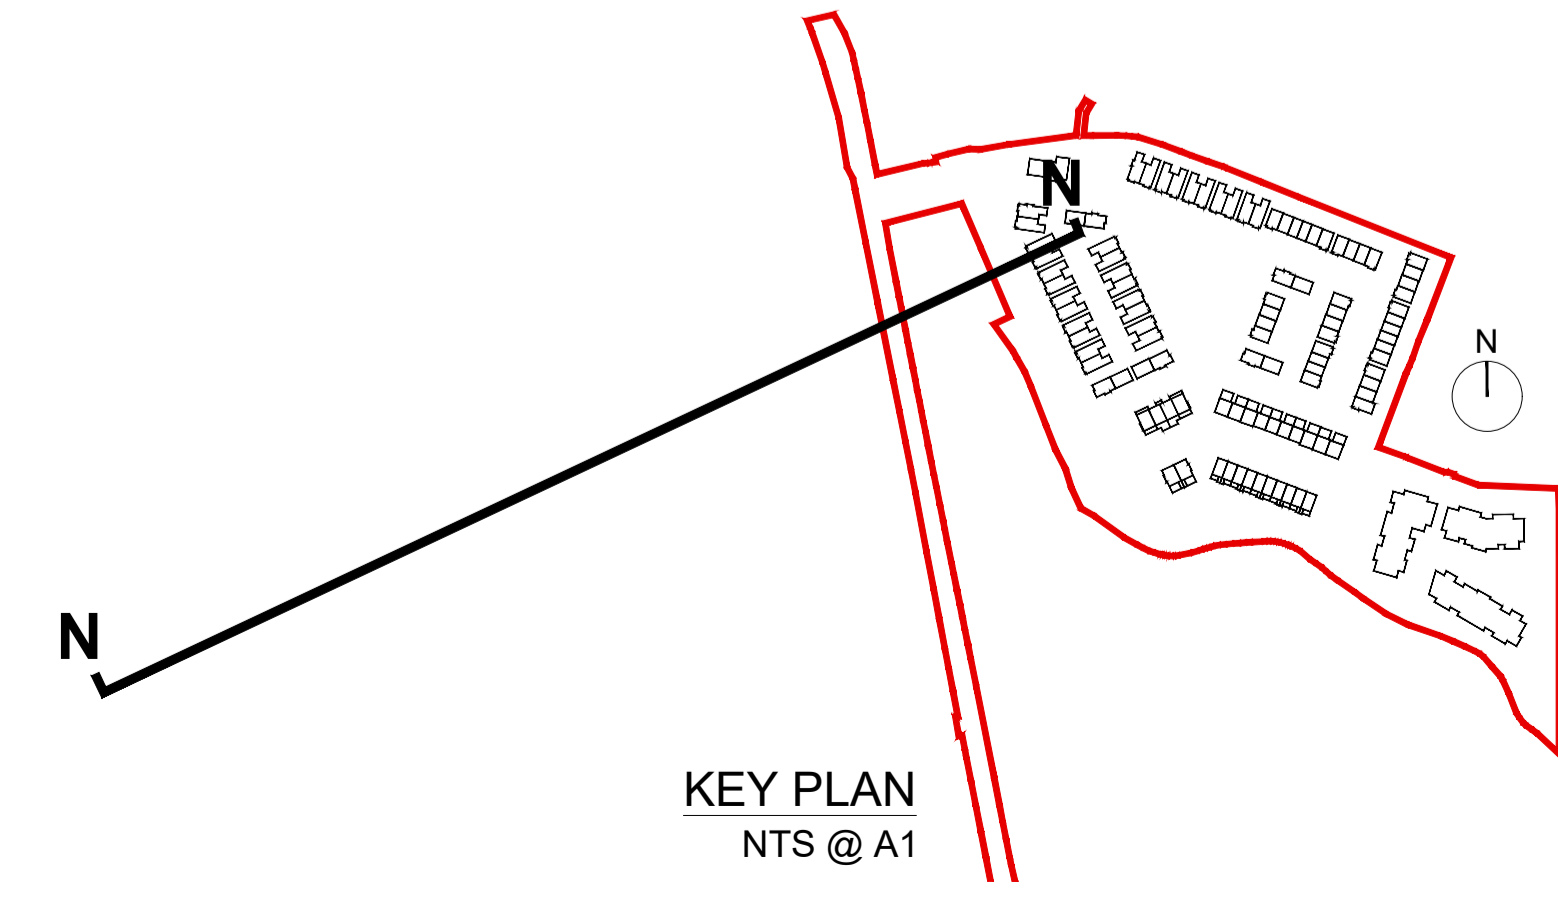

KEY PLAN
 NTS @ A1

PROPOSED WIDER CONTEXTUAL SECTION N-N
 SCALE 1:500 @ A1

date	rev	name	chk	note
07.05.24	P1	MP	EJG	ISSUE FOR PLANNING

DEADY GAHAN ARCHITECTS

EASTGATE VILLAGE, LITTLE ISLAND, CORK
 T: 021 4355916 W: WWW.DGARCHITECTS.IE
 EMAIL: INFO@DGARCHITECTS.IE

Project
 PROPOSED RESIDENTIAL DEVELOPMENT
 AT PORT ROAD, KILLARNEY, CO. KERRY

Drawing title			
PROPOSED WIDER CONTEXTUAL SECTION N-N INDICATING CANOPY HEIGHT OF EXISTING TREES / LANDSCAPE			
Scale 1:500 / 1000 @ A1	Drawn MP	Checked EJG	Date 03.05.24
Project No. 23049	Dwg. No. 23049/P/051	Revision P1	
<input type="checkbox"/> Information \ Comments	<input type="checkbox"/> Tender	<input type="checkbox"/> Construction	<input type="checkbox"/>