




DO NOT SCALE. WORK TO FIGURED DIMENSIONS ONLY.
 ALL EXISTING DIMENSIONS TO BE CHECKED ON SITE.
 DRAWN ON AUTOCAD R2004 AT DEADY GAHAN ARCHITECTS LTD
 LAYERS ON THIS DRAWING COMPLY WITH BS 1192: PART 5

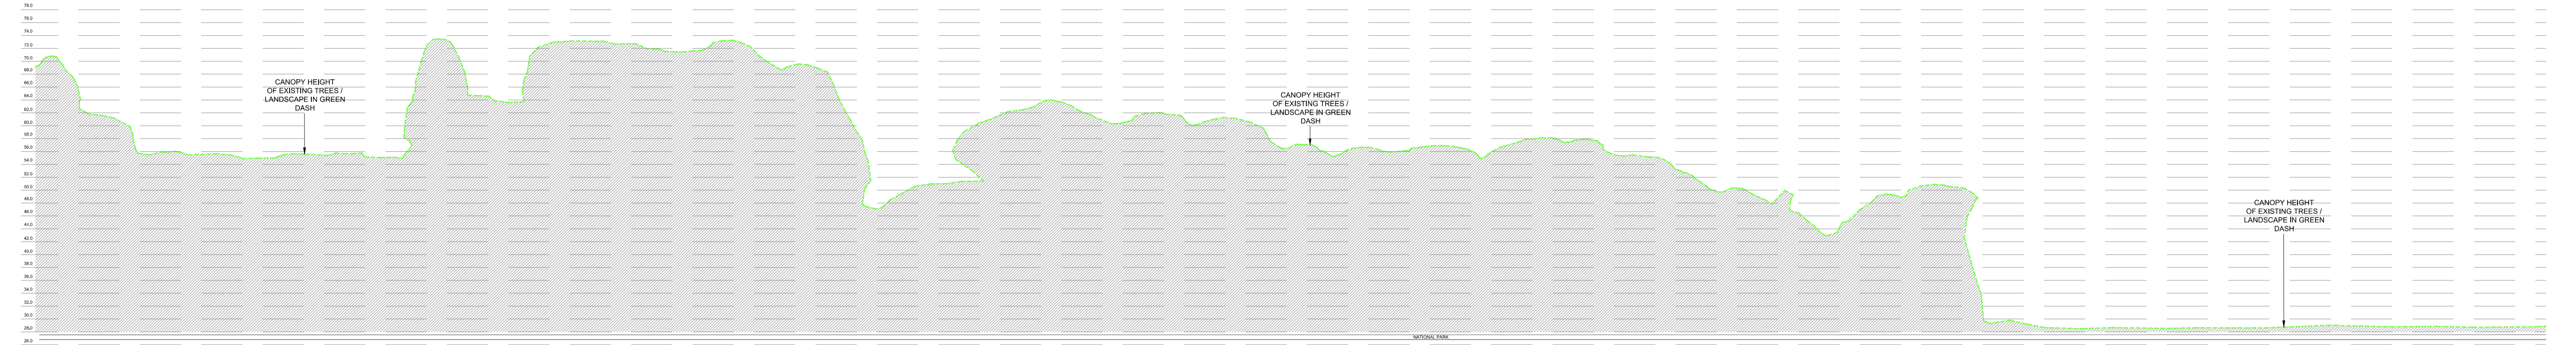

PROPOSED WIDER CONTEXTUAL SECTION O-O (PART A)
 1: 500 @ A1

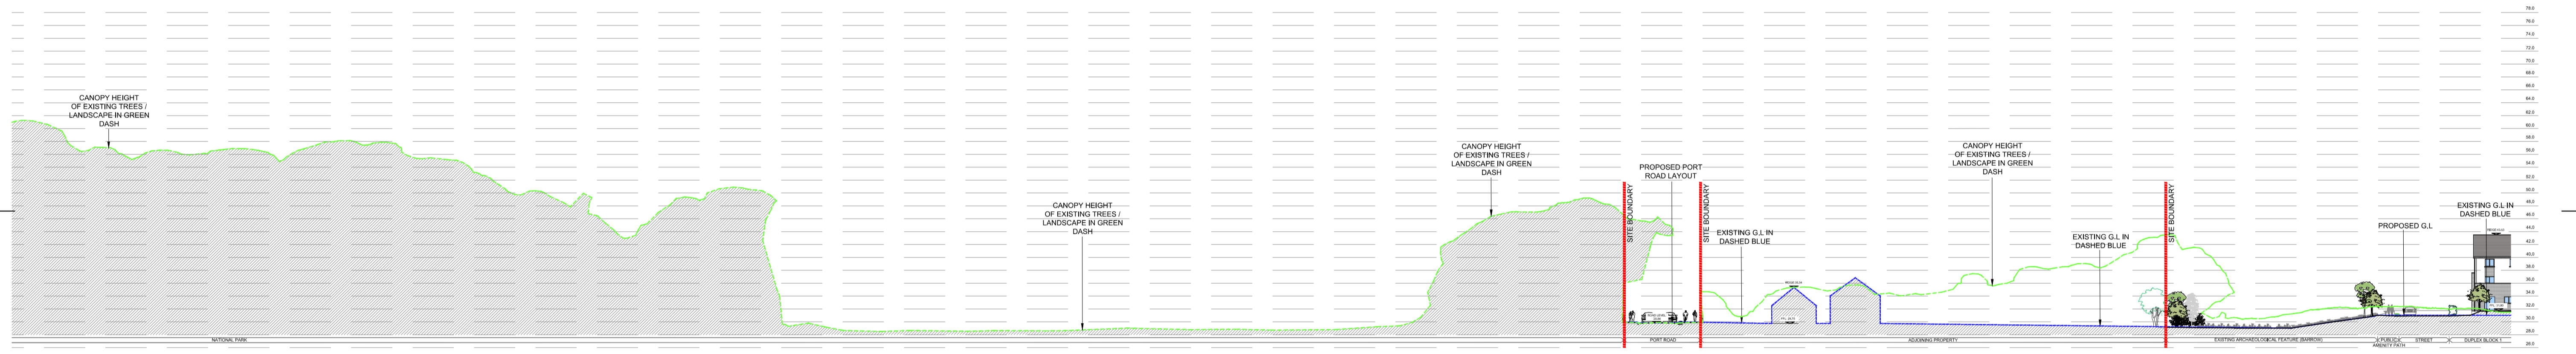


PROPOSED WIDER CONTEXTUAL SECTION O-O (PART B)
 1: 500 @ A1

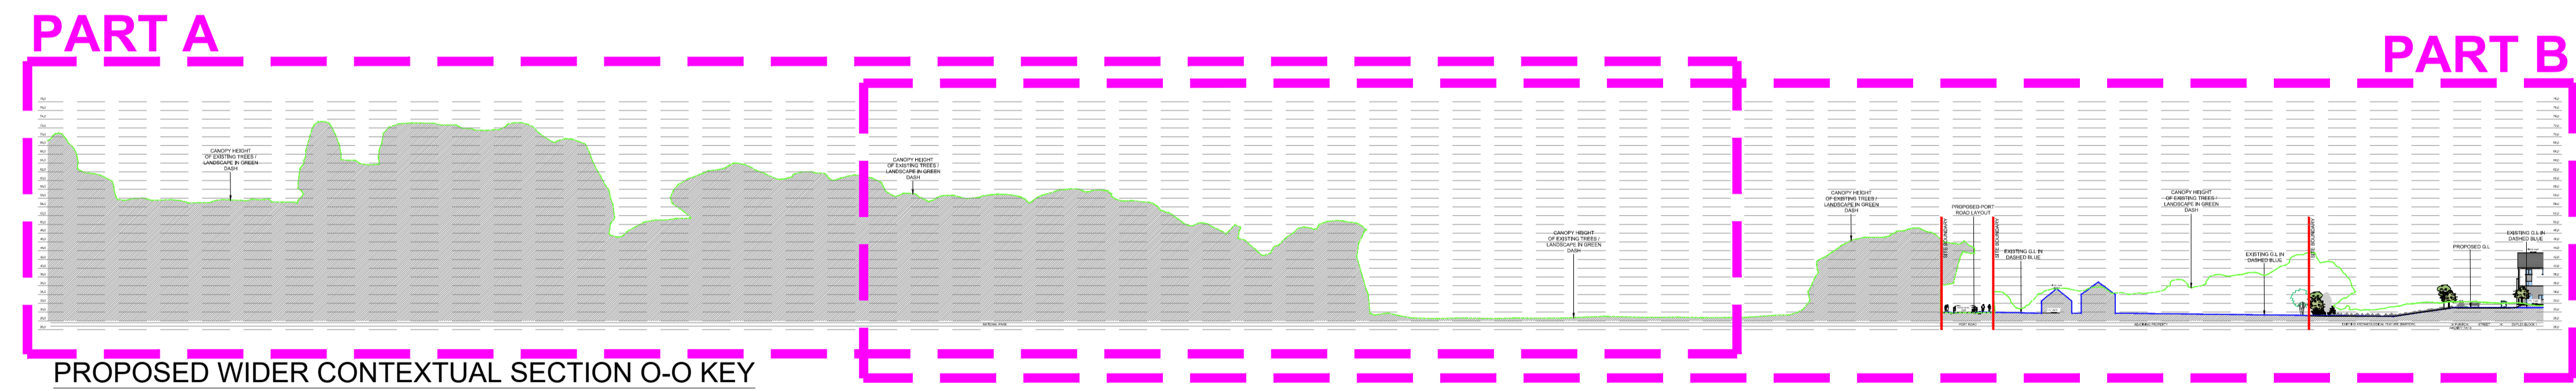

PROPOSED WIDER CONTEXTUAL SECTION O-O KEY
 1:1000@A1

PROPOSED WIDER CONTEXTUAL SECTION O-O
 SCALE 1:500 @ A1

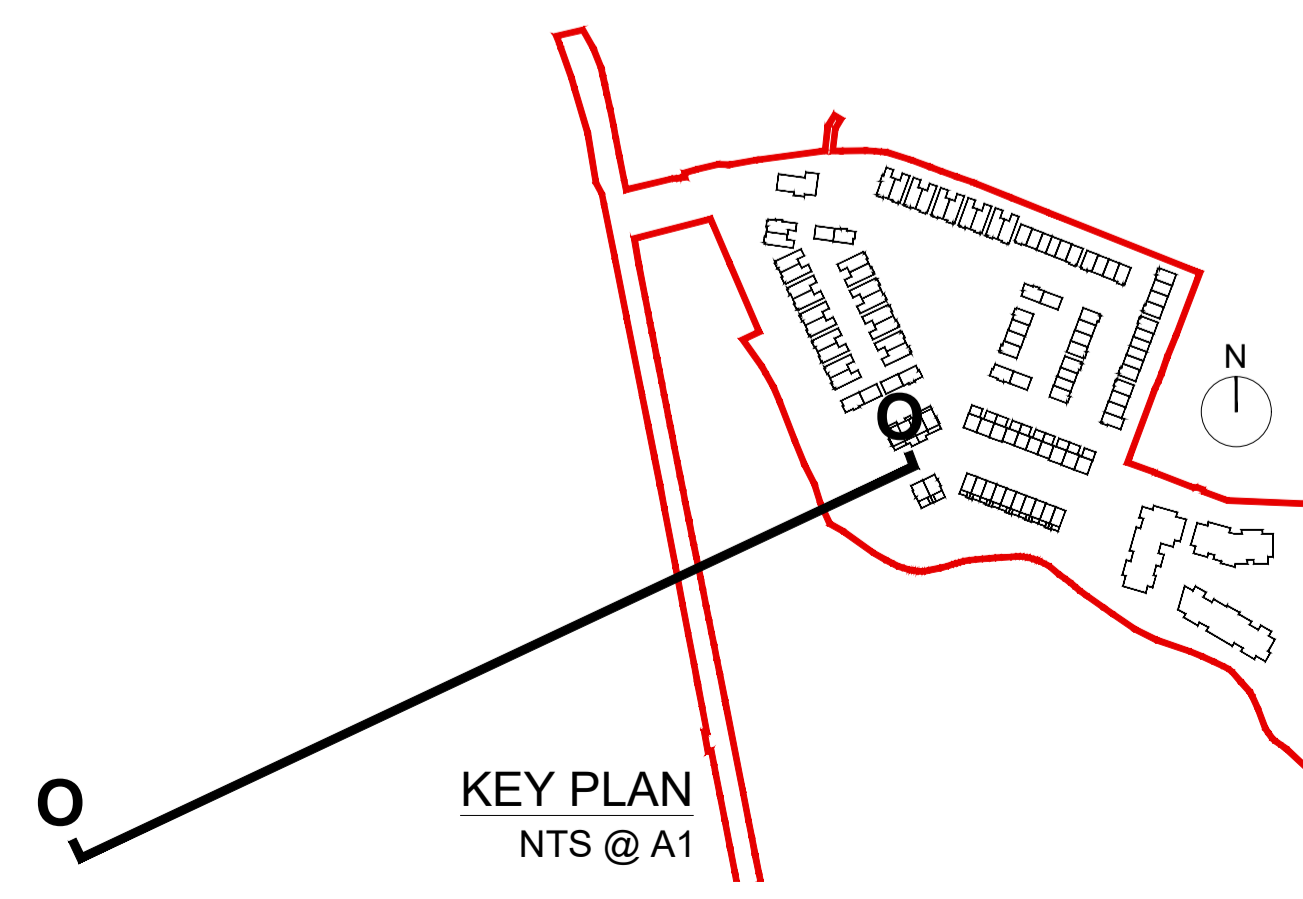

date	rev	name	chk	note
07.05.24	P1	MP	EJG	ISSUE FOR PLANNING

DEADY GAHAN ARCHITECTS

EASTGATE VILLAGE, LITTLE ISLAND, CORK
 T: 021 4355916 W: WWW.DGARCHITECTS.IE
 EMAIL: INFO@DGARCHITECTS.IE

Project
 PROPOSED RESIDENTIAL DEVELOPMENT
 AT PORT ROAD, KILLARNEY, CO. KERRY

Drawing title			
PROPOSED WIDER CONTEXTUAL SECTION O-O INDICATING CANOPY HEIGHT OF EXISTING TREES / LANDSCAPE			
Scale 1:500 / 1000 @ A1	Drawn MP	Checked EJG	Date 03.05.24
Project No. 23049	Dwg. No. 23049/P/052	Revision P1	
<input type="checkbox"/> Information \ Comments	<input type="checkbox"/> Tender	<input type="checkbox"/> Construction	<input type="checkbox"/>