



DO NOT SCALE. WORK TO FIGURED DIMENSIONS ONLY.  
 ALL EXISTING DIMENSIONS TO BE CHECKED ON SITE.  
 DRAWN ON AUTOCAD R2004 AT DEADY GAHAN ARCHITECTS LTD  
 LAYERS ON THIS DRAWING COMPLY WITH BS 1192: PART 5



**SIDE ELEVATION**  
 SCALE 1:100

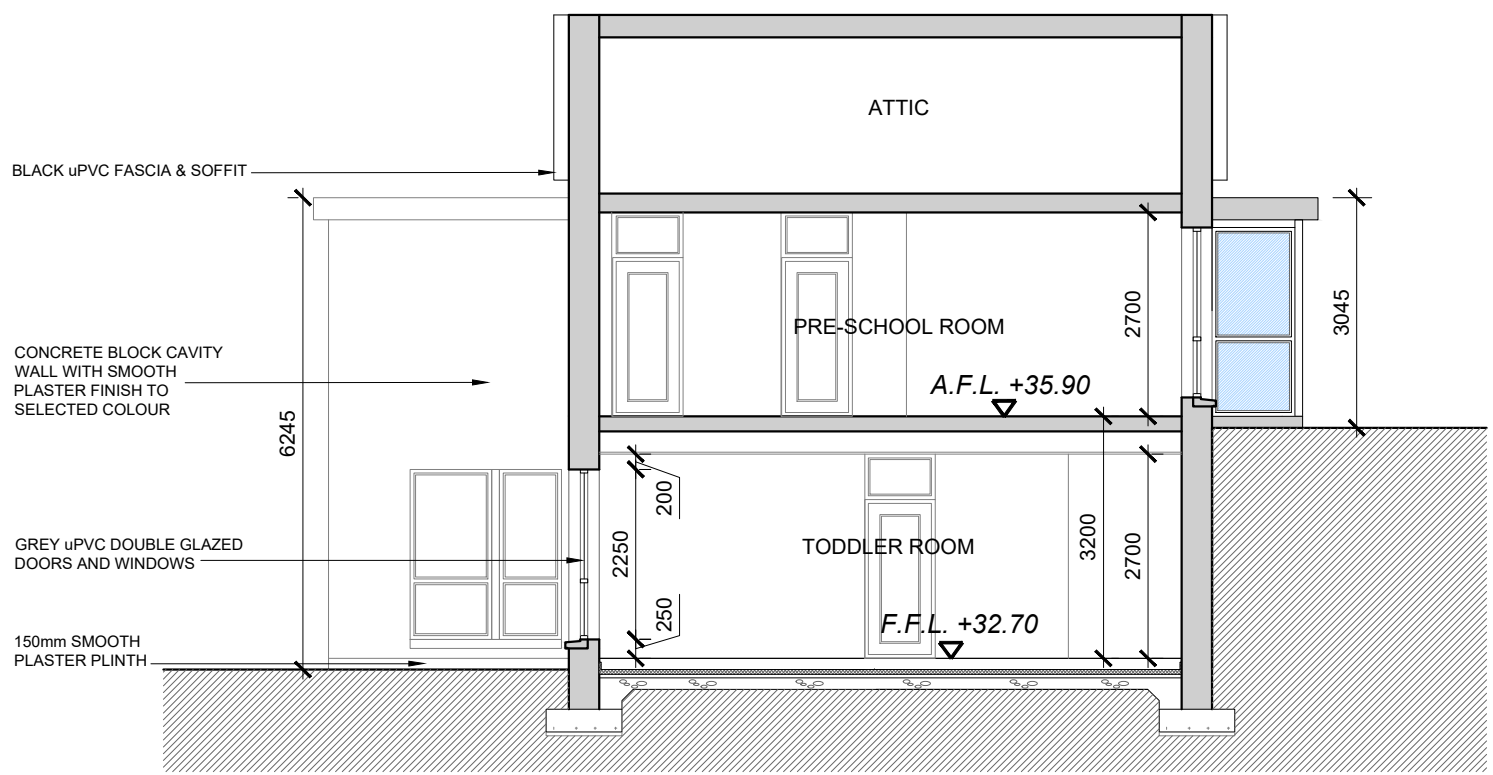


**SECTION A-A**  
 SCALE 1:100

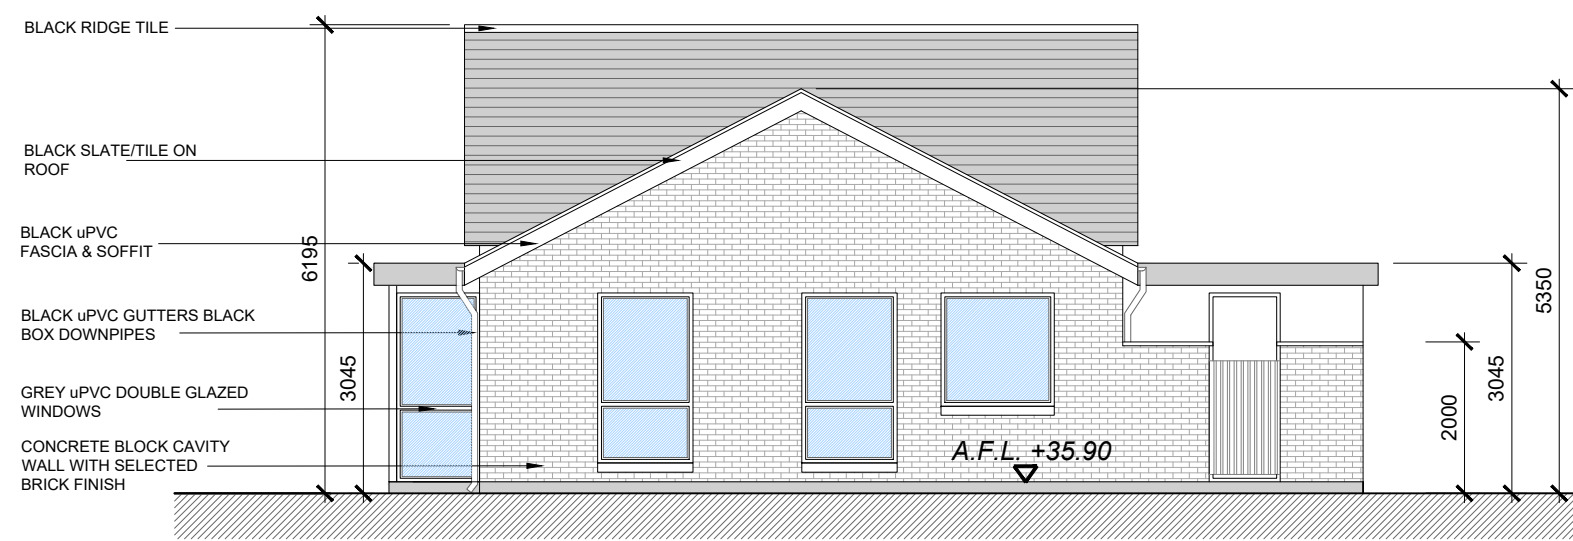

**SIDE ELEVATION**  
 SCALE 1:100

date	rev	name	chk	note
07.05.24	P1	MP	EJG	ISSUE FOR PLANNING

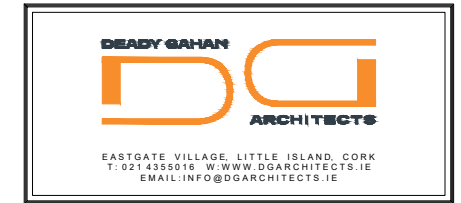

Project  
 PROPOSED RESIDENTIAL DEVELOPMENT  
 AT PORT ROAD, KILLARNEY,  
 CO. KERRY

Drawing title  
 PROPOSED CRECHE  
 SIDE ELEVATIONS AND SECTION A-A

Scale 1:100 @ A3	Drawn PC	Checked EJG	Date 03.05.24
Project No. 23049	Dwg. No. 23049/P1/103	Revision P1	

Information \ Comments  Tender  
 Planning  Construction