




DO NOT SCALE. WORK TO FIGURED DIMENSIONS ONLY.
 ALL EXISTING DIMENSIONS TO BE CHECKED ON SITE.
 DRAWN ON AUTOCAD R2004 AT DEADY GAHAN ARCHITECTS LTD
 LAYERS ON THIS DRAWING COMPLY WITH BS 1192: PART 5

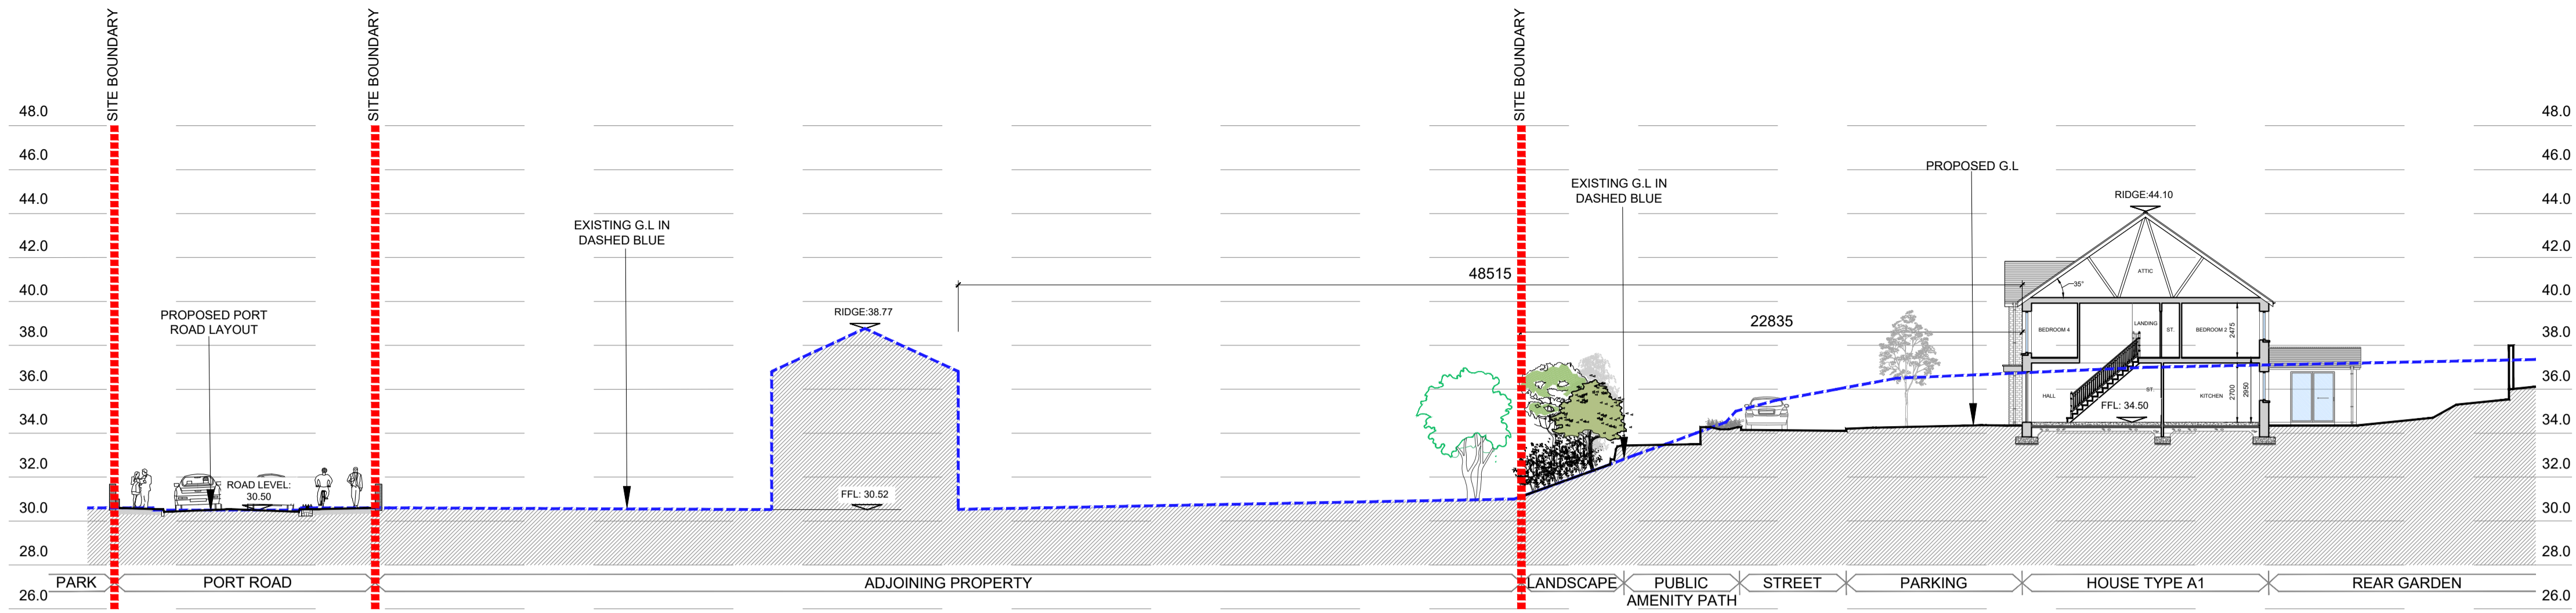


PROPOSED SITE SECTION E-E
 1:200 @ A1

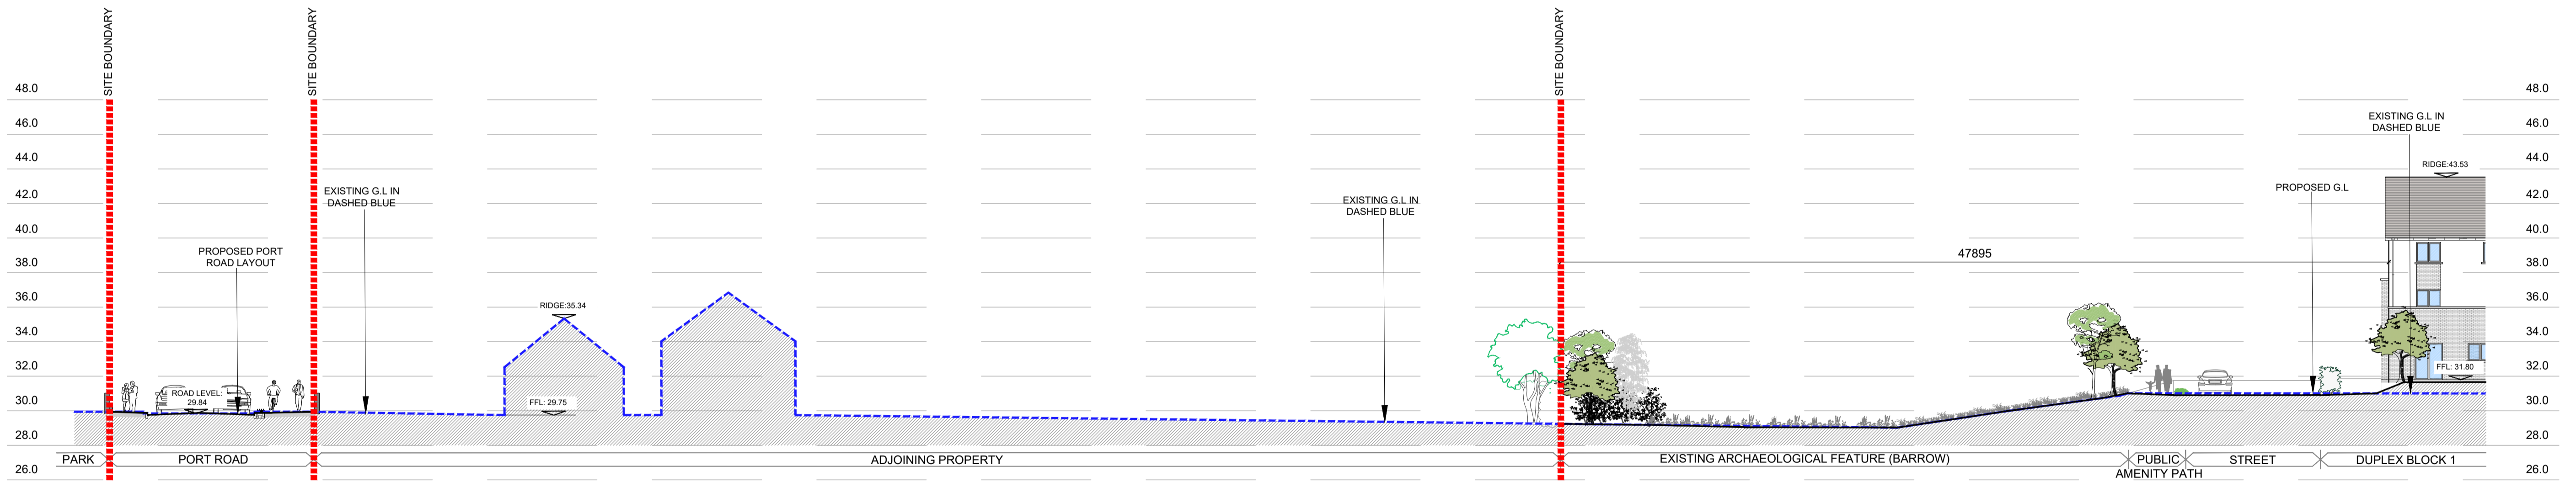

PROPOSED SITE SECTION F-F
 1:200 @ A1

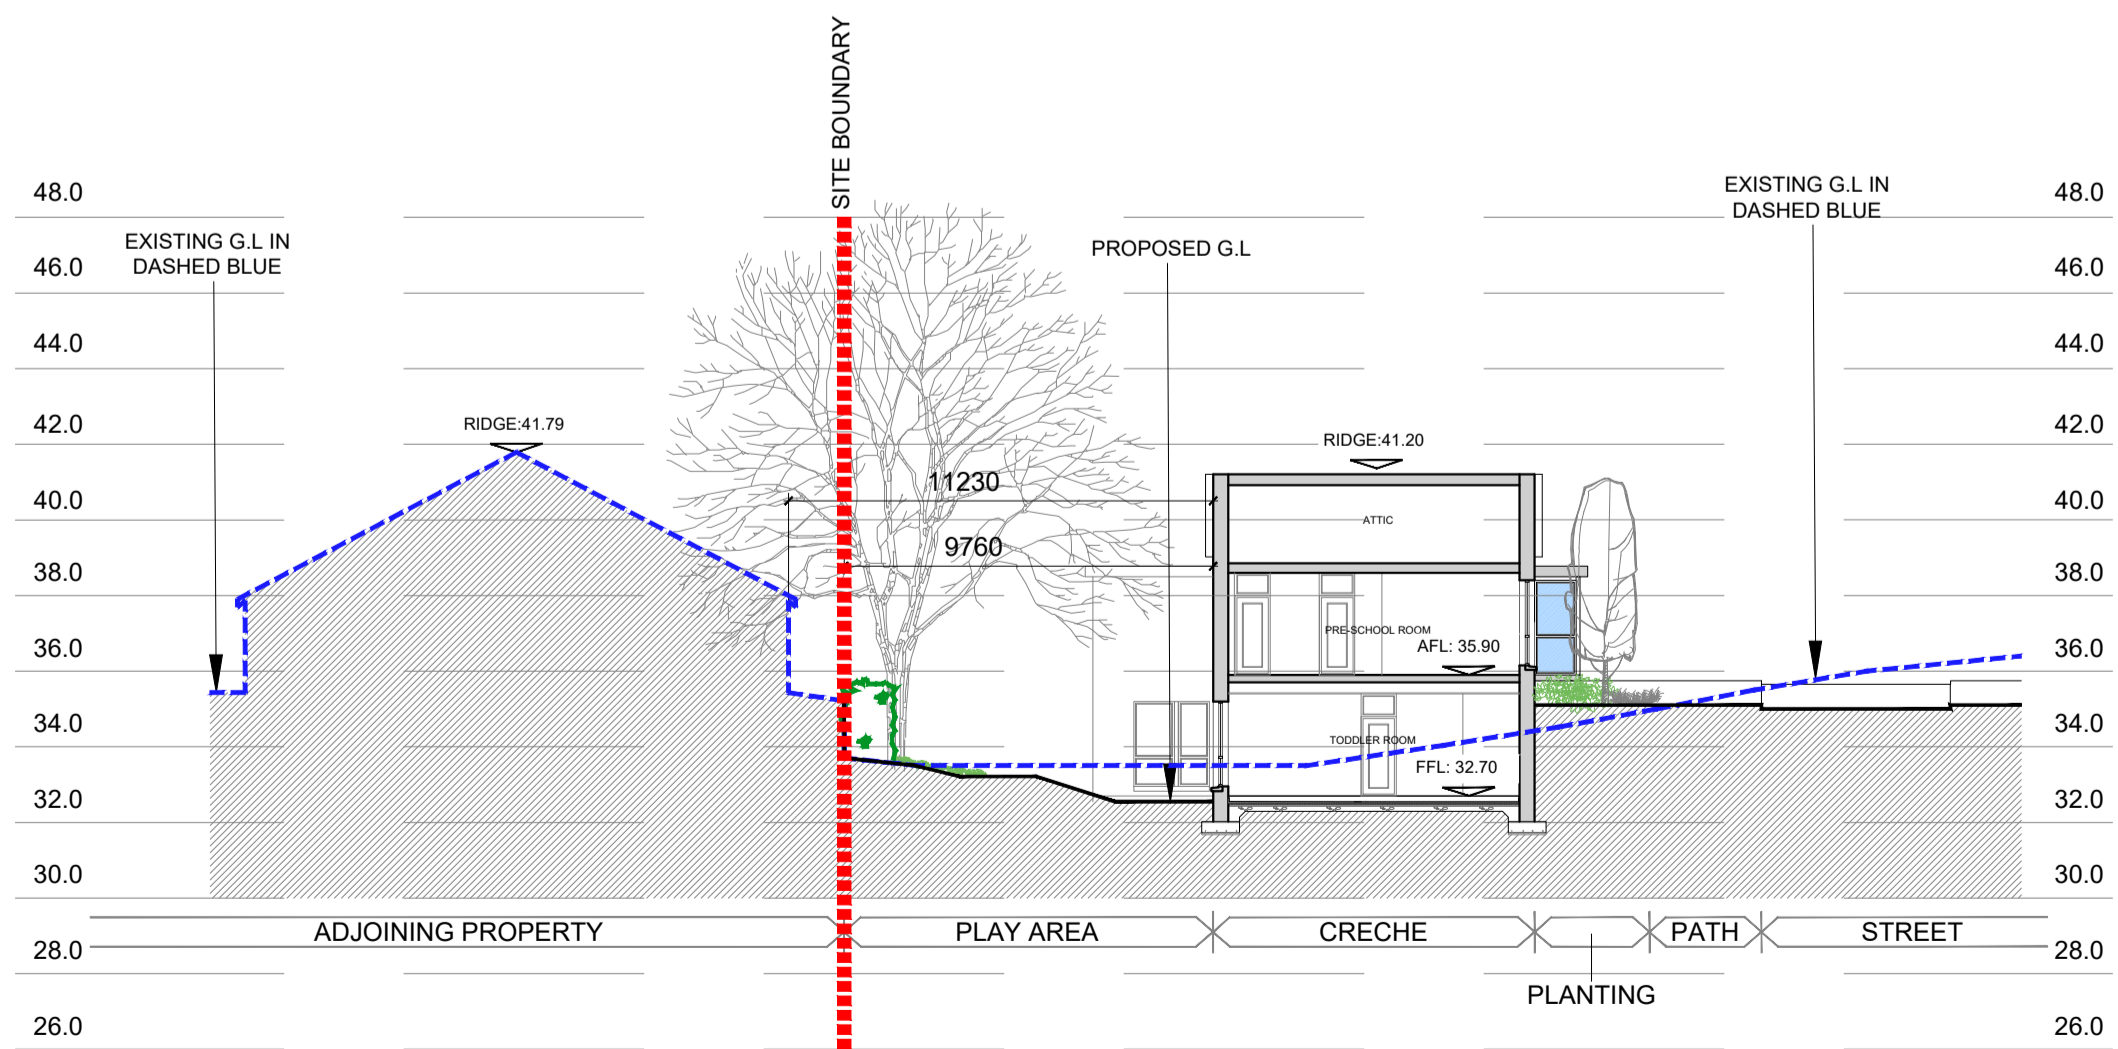


PROPOSED SITE SECTION D-D
 1:200 @ A1

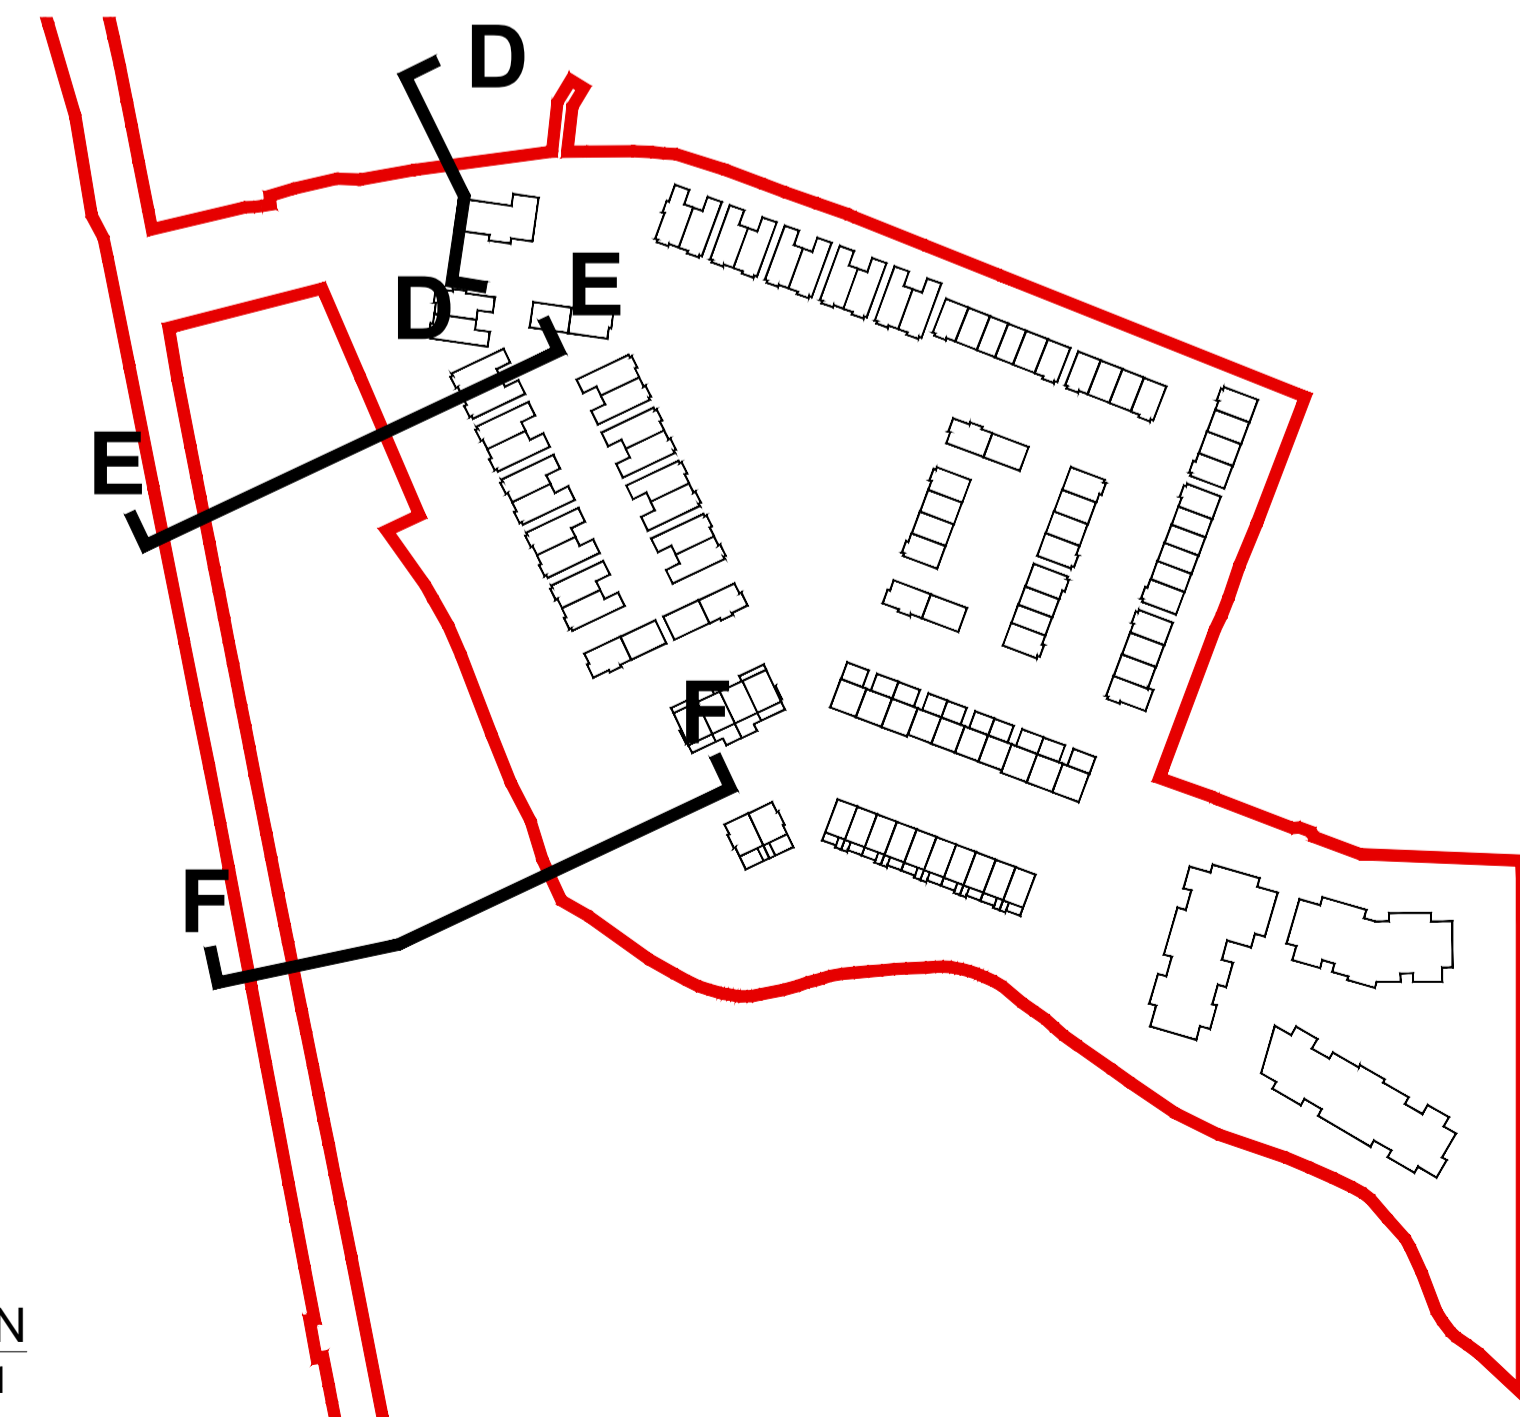

KEY PLAN
 1:2000 @ A1

| date | rev | name | chk | note |
|----------|-----|------|-----|--------------------|
| 07.05.24 | P1 | MP | EJG | ISSUE FOR PLANNING |

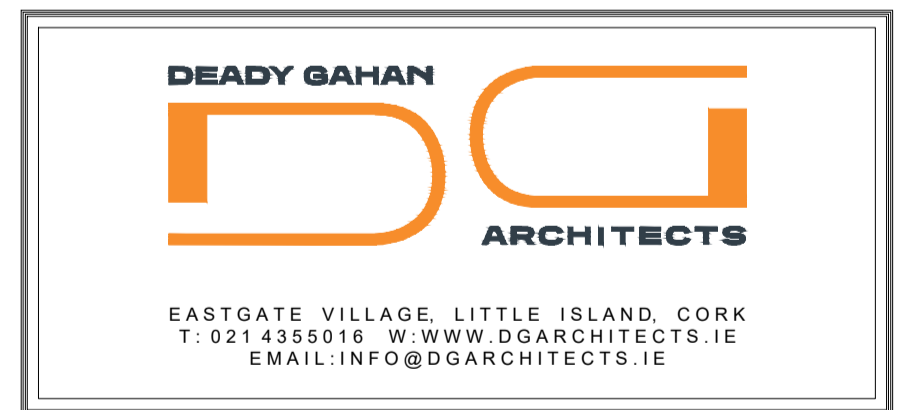

Project
 PROPOSED RESIDENTIAL DEVELOPMENT
 AT PORT ROAD, KILLARNEY, CO. KERRY

Drawing title
 PROPOSED SITE SECTIONS D-D, E-E & F-F

| | | | |
|---|--------------------------|----------------|---------------------------------------|
| Scale 1:200 @ A1 | Drawn PC | Checked EJG | Date 07.05.24 |
| Project No. 23049 | Dwg. No. 23049/P/005A | Revision P1 | |
| <input type="checkbox"/> Information \ Comments | | | <input type="checkbox"/> Tender |
| <input checked="" type="checkbox"/> Planning | | | <input type="checkbox"/> Construction |