




DO NOT SCALE. WORK TO FIGURED DIMENSIONS ONLY.  
 ALL EXISTING DIMENSIONS TO BE CHECKED ON SITE.  
 DRAWN ON AUTOCAD R2004 AT DEADY GAHAN ARCHITECTS LTD  
 LAYERS ON THIS DRAWING COMPLY WITH BS 1192: PART 5

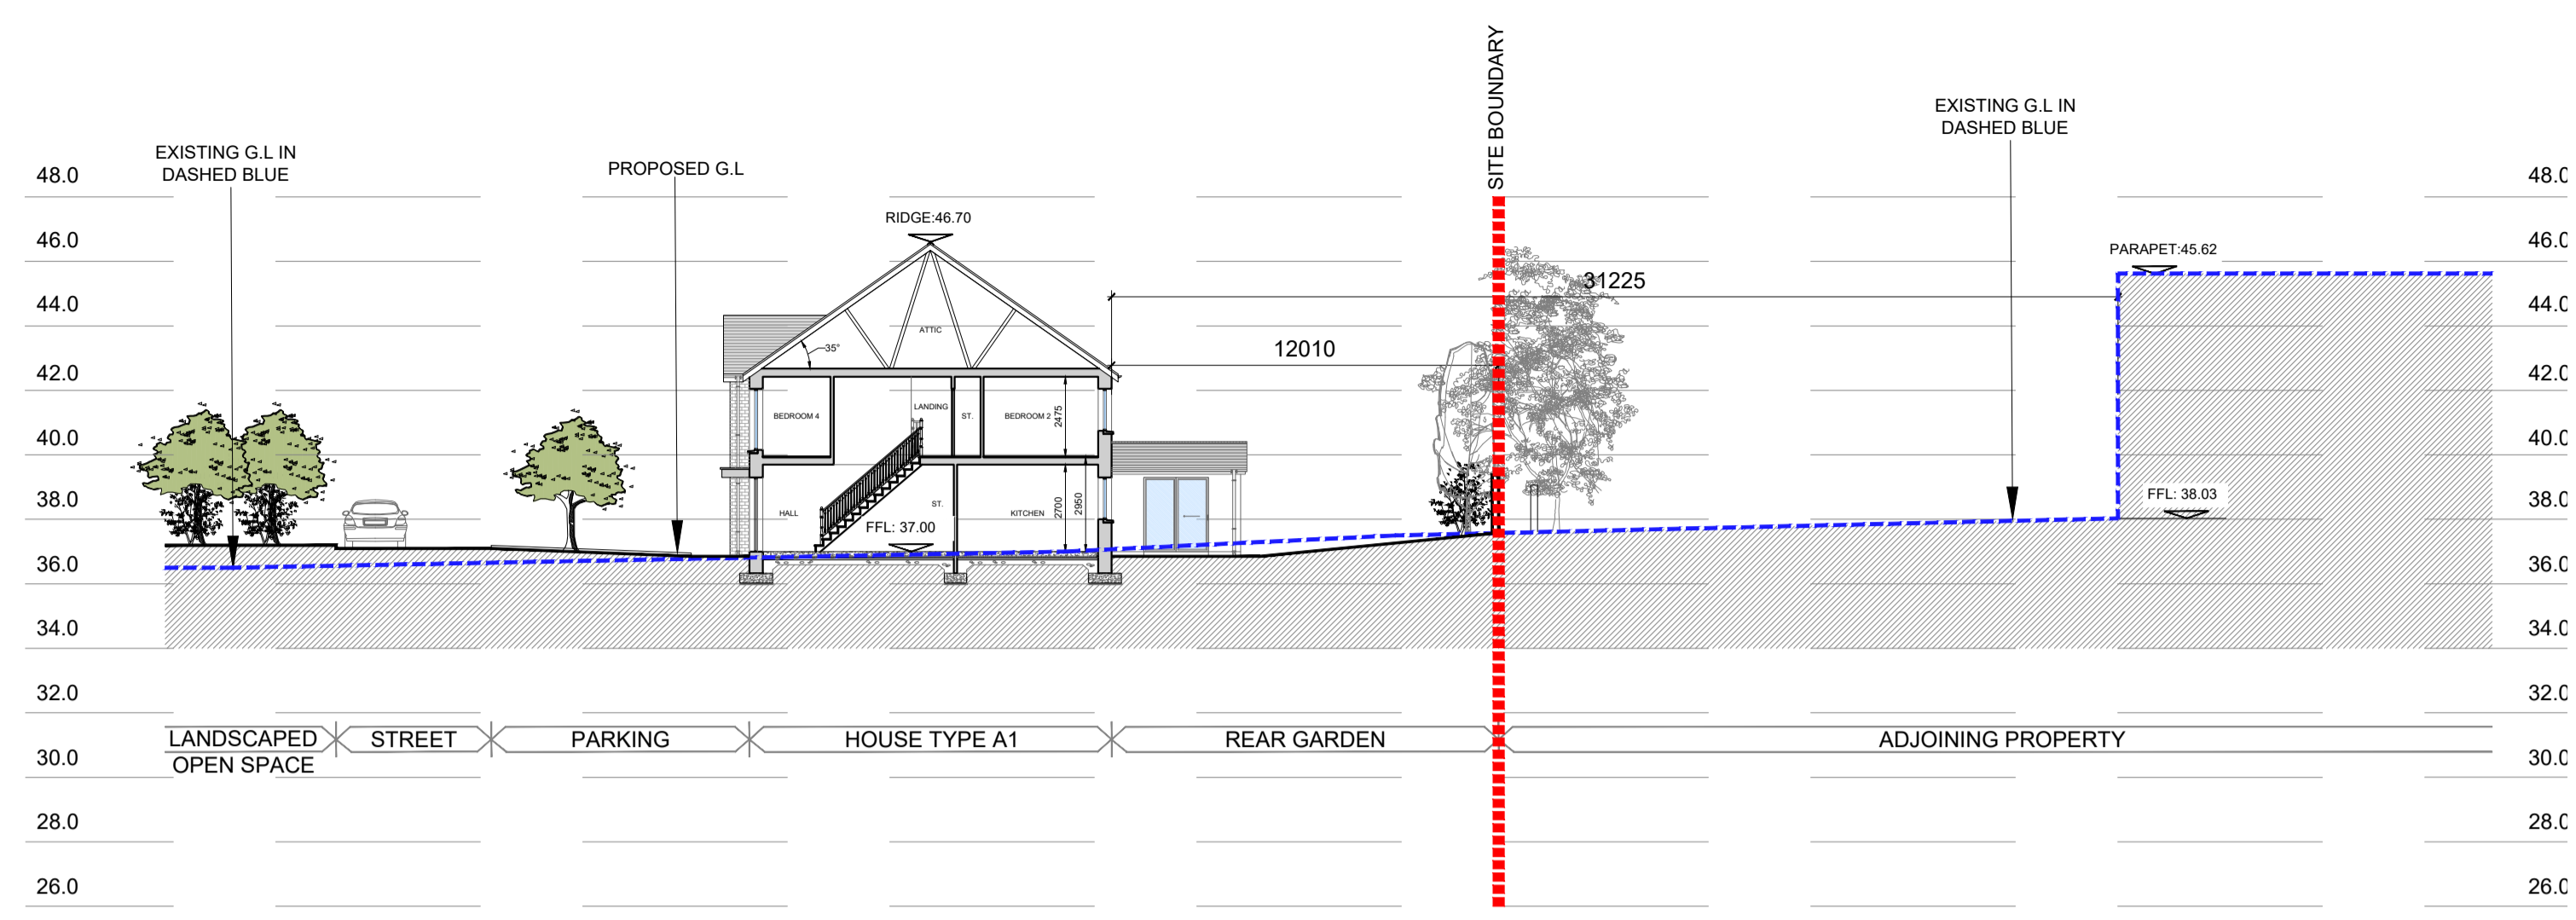


PROPOSED SITE SECTION G-G  
 1:200 @ A1

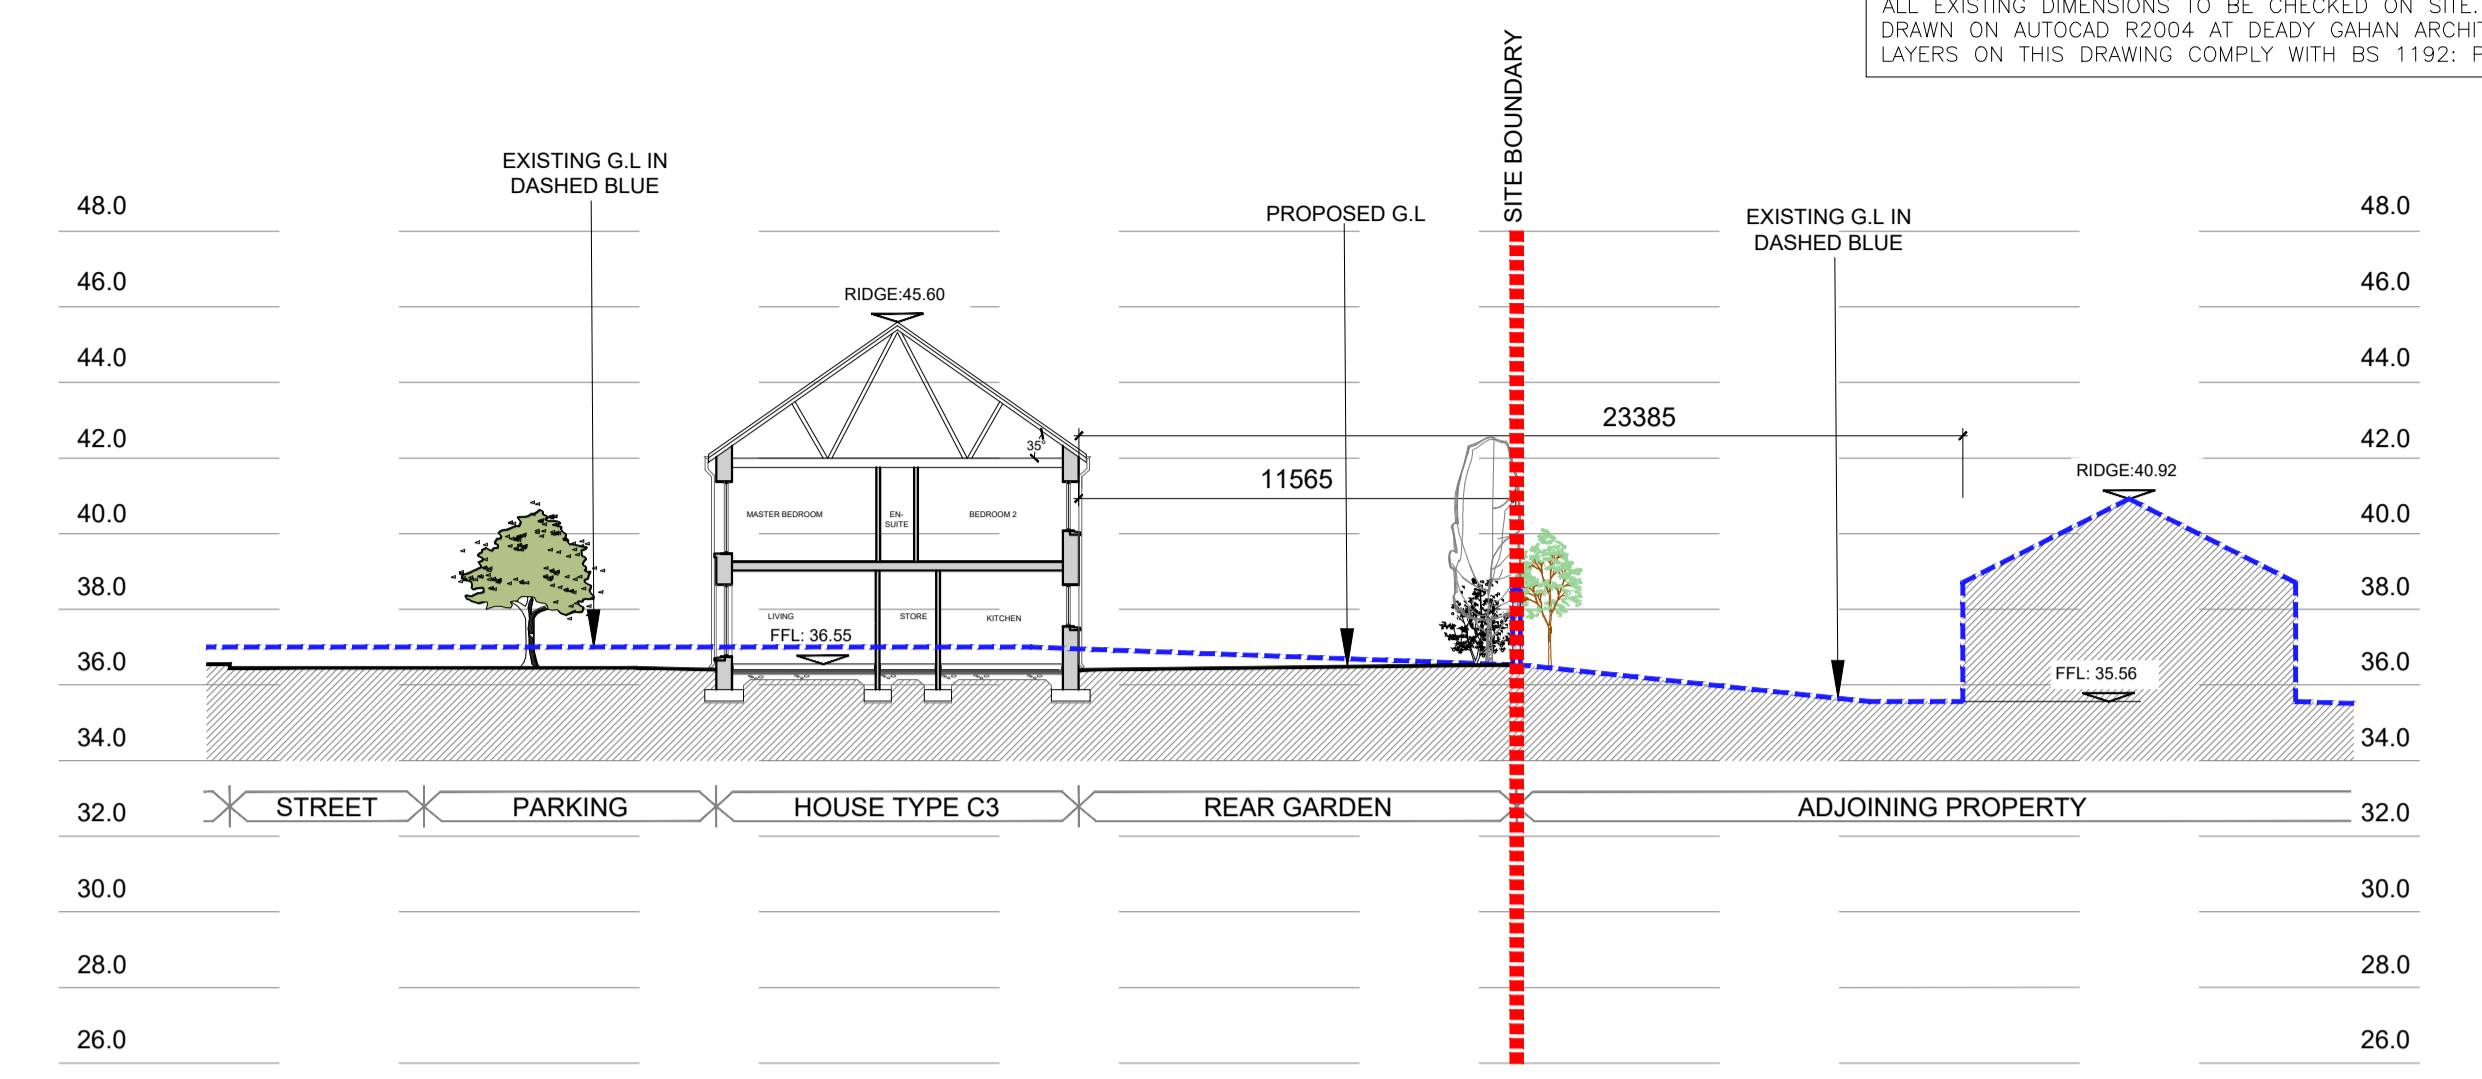


PROPOSED SITE SECTION H-H  
 1:200 @ A1

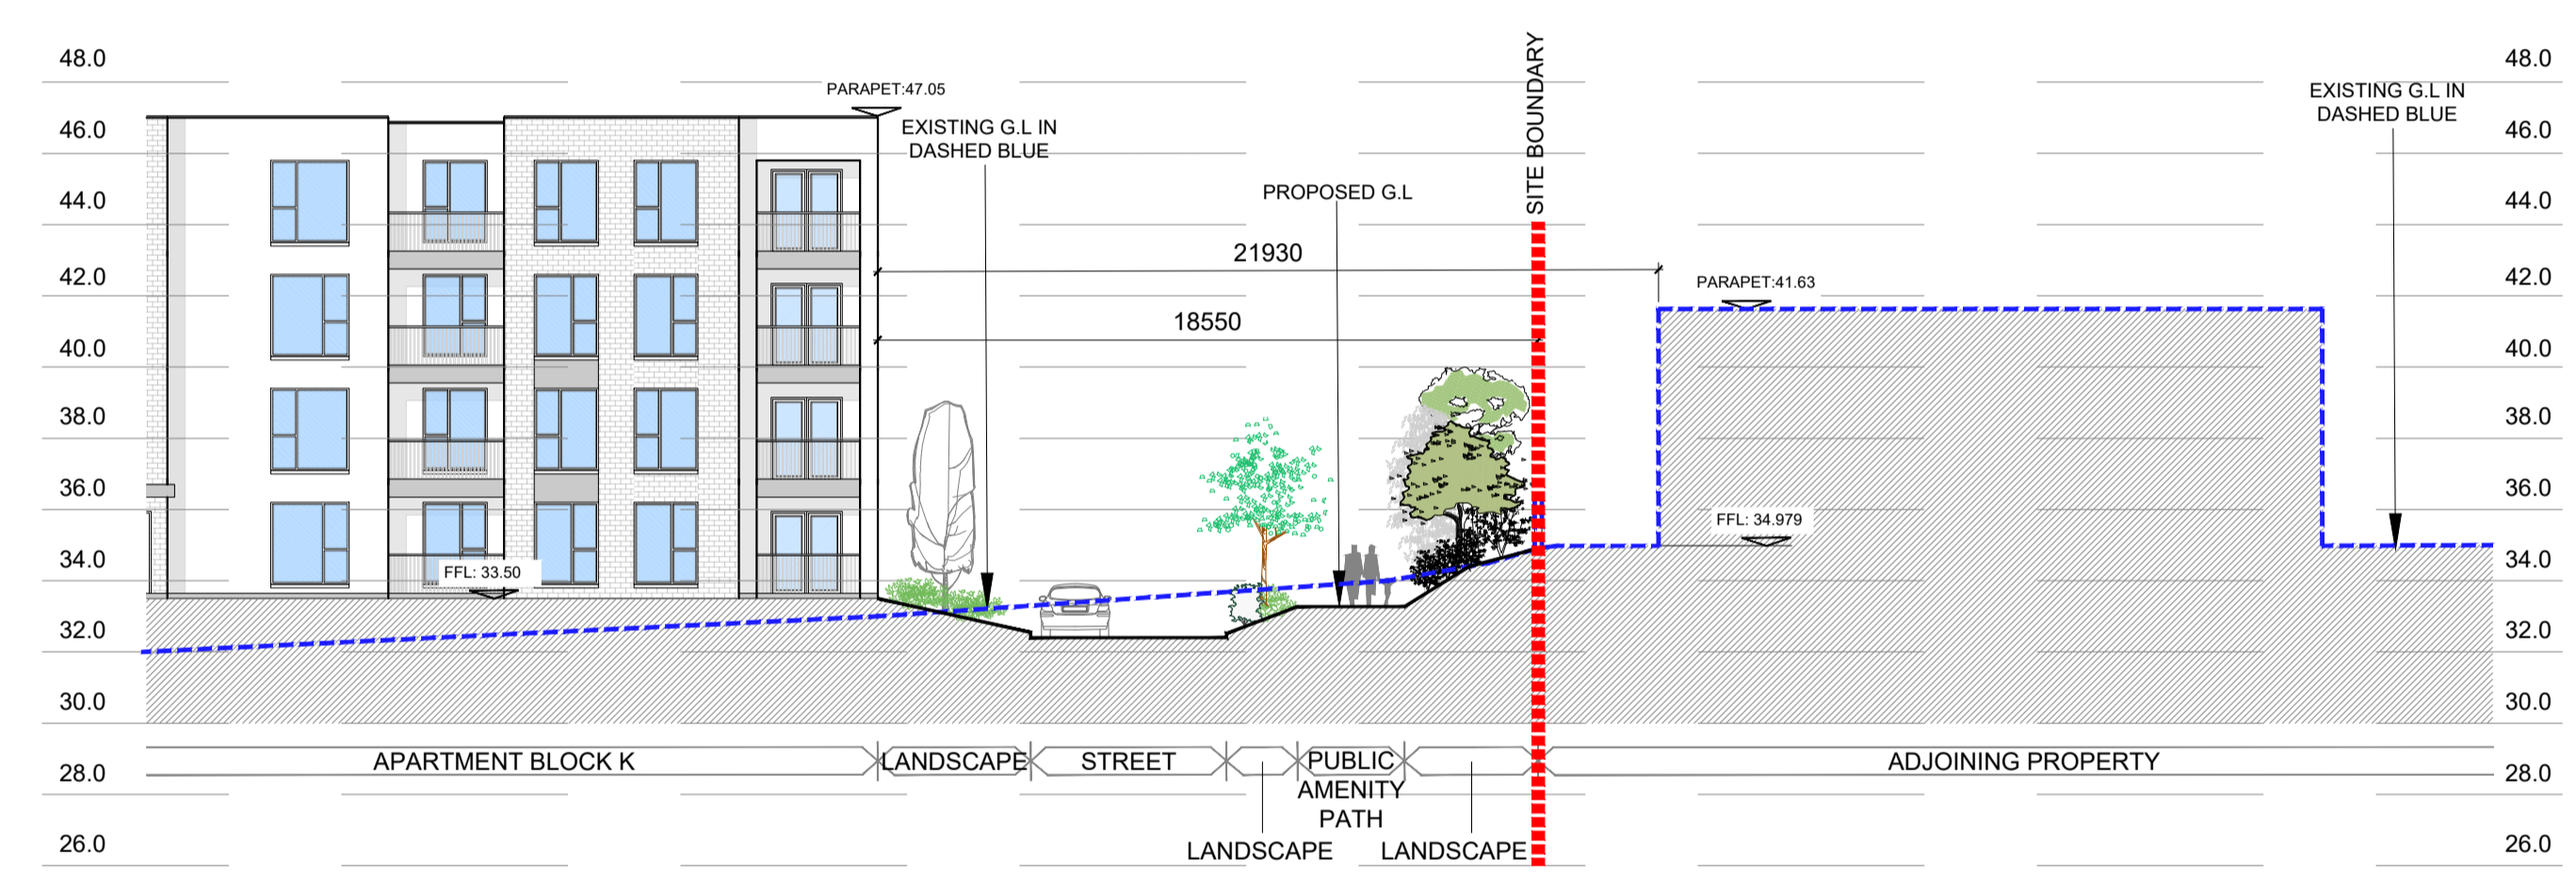


PROPOSED SITE SECTION J-J  
 1:200 @ A1

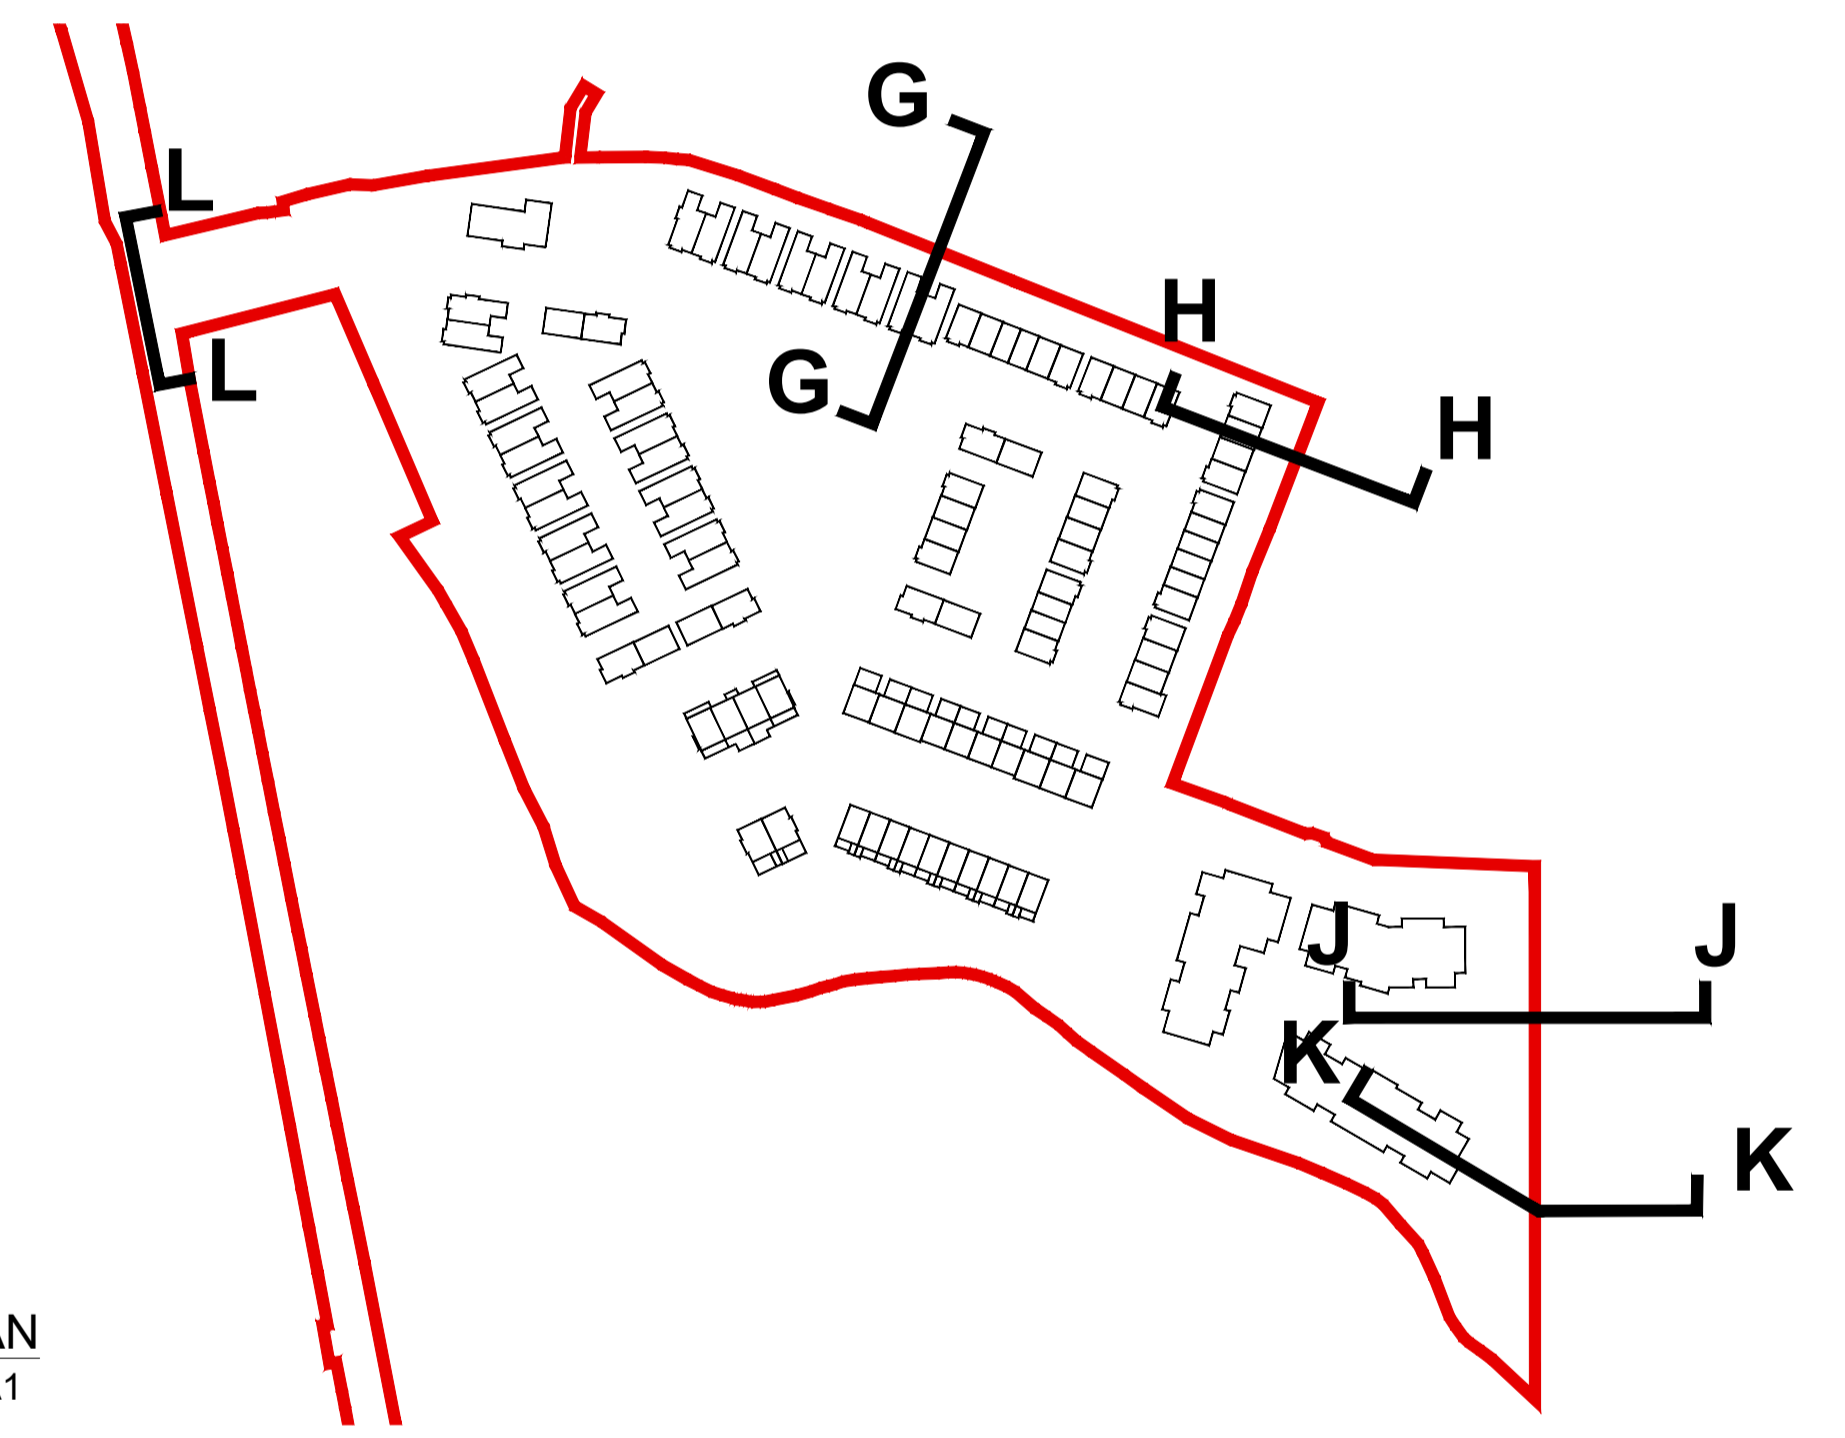

KEY PLAN  
 1:2000 @ A1

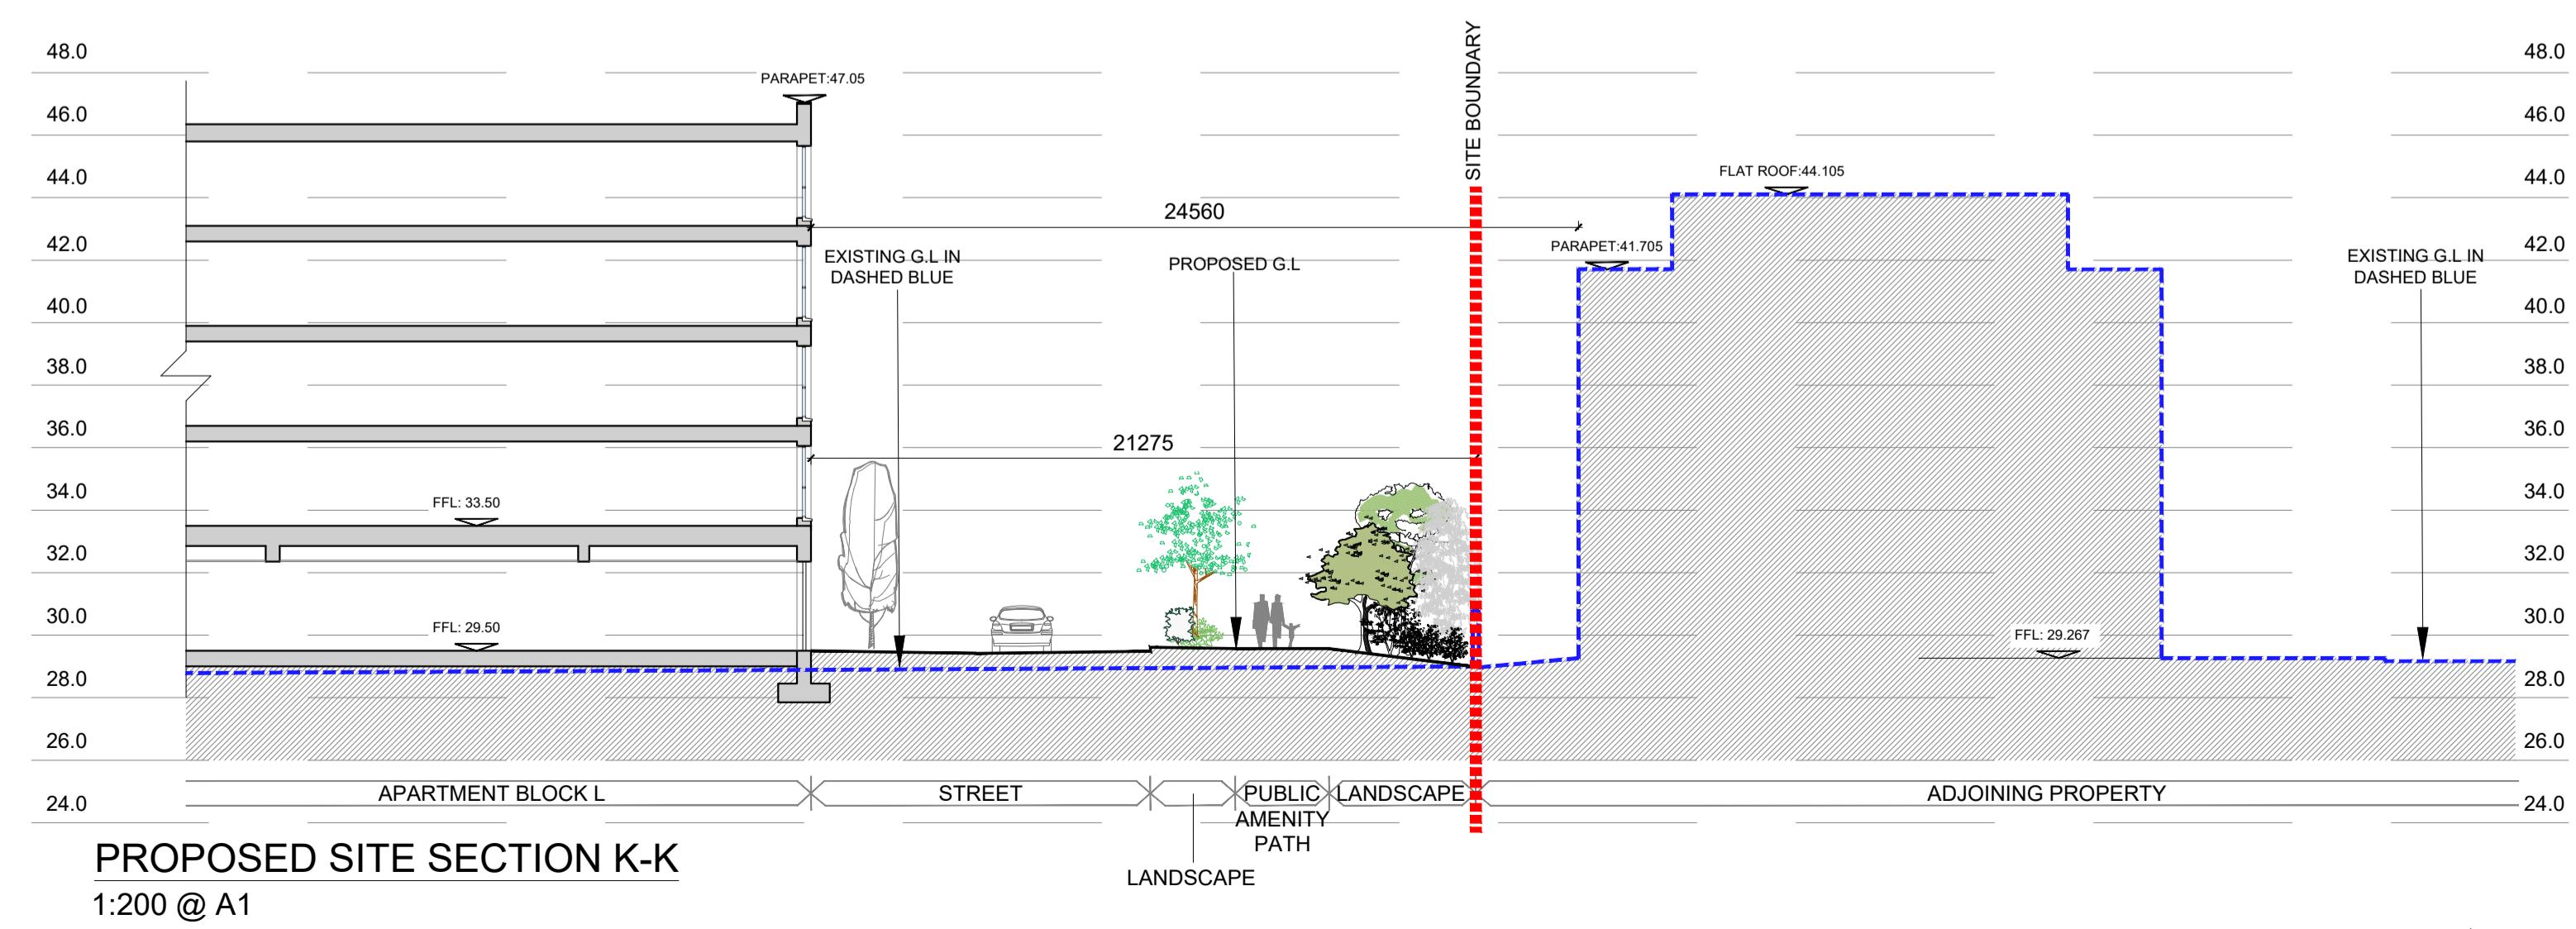


PROPOSED SITE SECTION K-K  
 1:200 @ A1

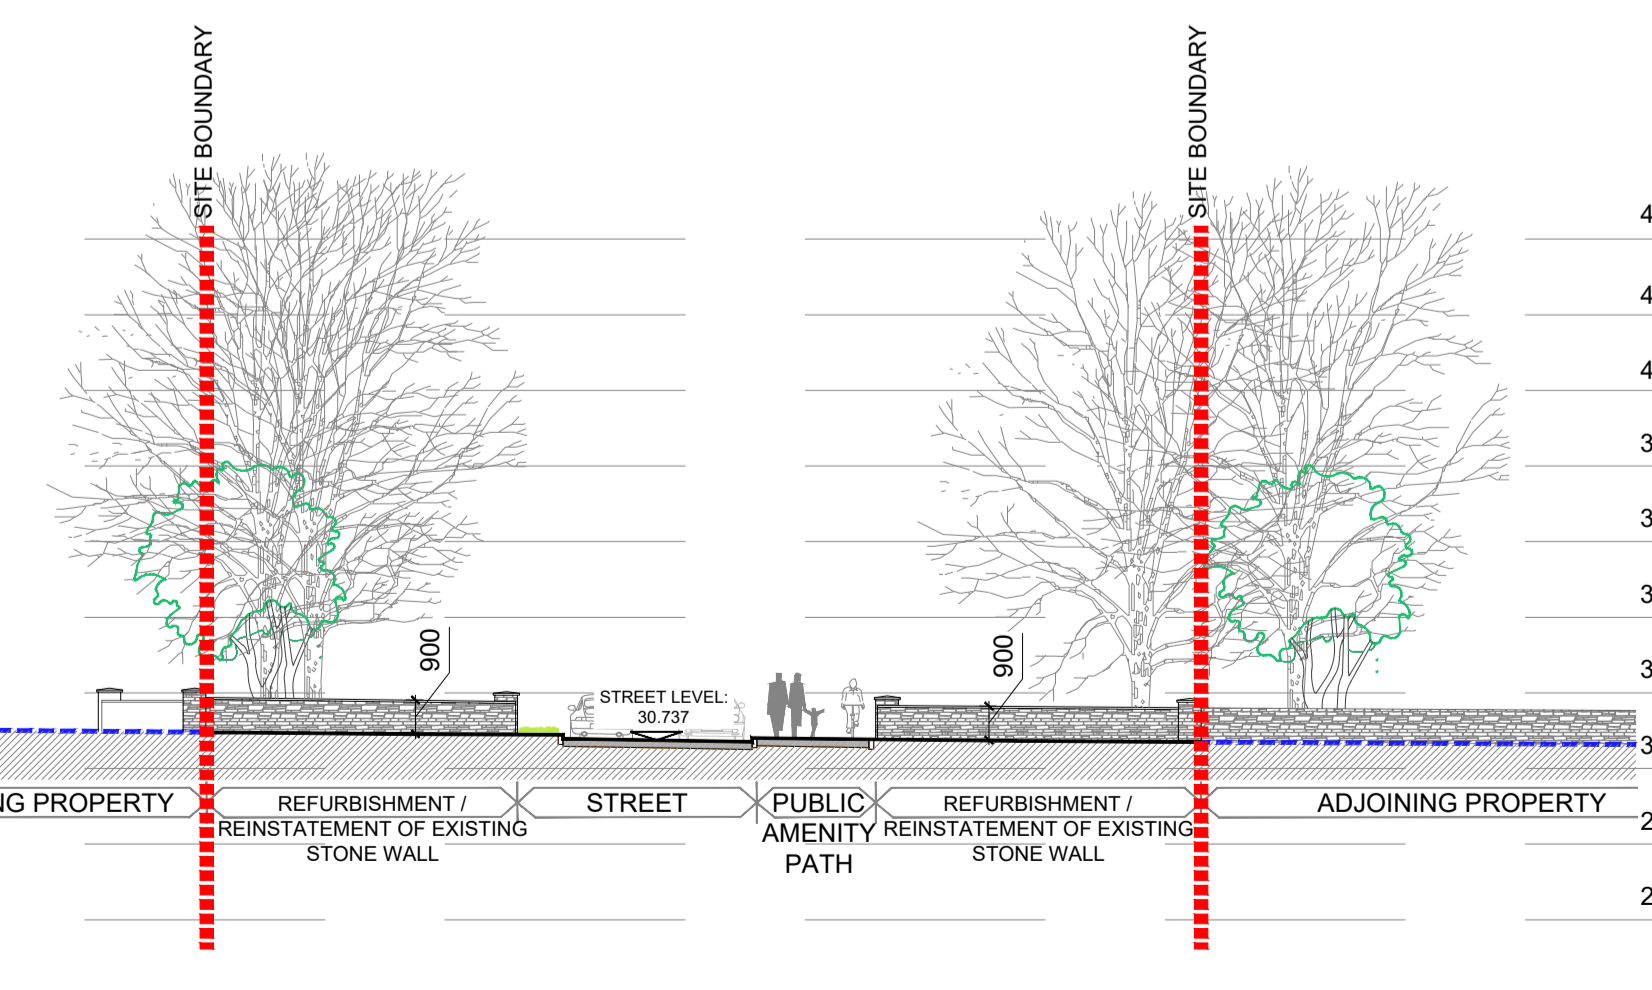

PROPOSED CONTIGUOUS ELEVATION L-L  
 1:200 @ A1

| date     | rev | name | chk | note               |
|----------|-----|------|-----|--------------------|
| 07.05.24 | P1  | MP   | EJG | ISSUE FOR PLANNING |

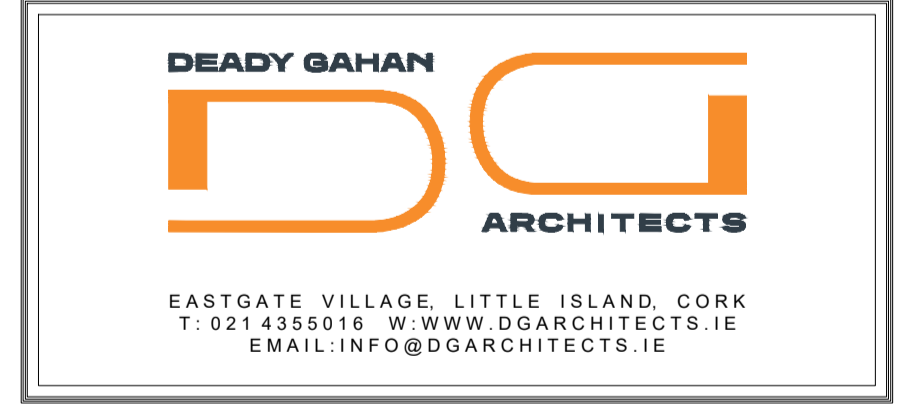

Project  
 PROPOSED RESIDENTIAL DEVELOPMENT  
 AT PORT ROAD, KILLARNEY, CO. KERRY

| Drawing title   |                          |                |                  |
|---|--------------------------|----------------|------------------|
| PROPOSED SITE SECTIONS G-G, H-H, J-J & K-K AND CONTIGUOUS ELEVATION L-L |                          |                |                  |
| Scale<br>1:200 @ A1   | Drawn<br>PC              | Checked<br>EJG | Date<br>07.05.24 |
| Project No.<br>23049  | Dwg. No.<br>23049/P/005B | Revision<br>P1 |                  |
| Information / Comments  |                          |                | Tender           |
| Planning  |                          |                | Construction     |