


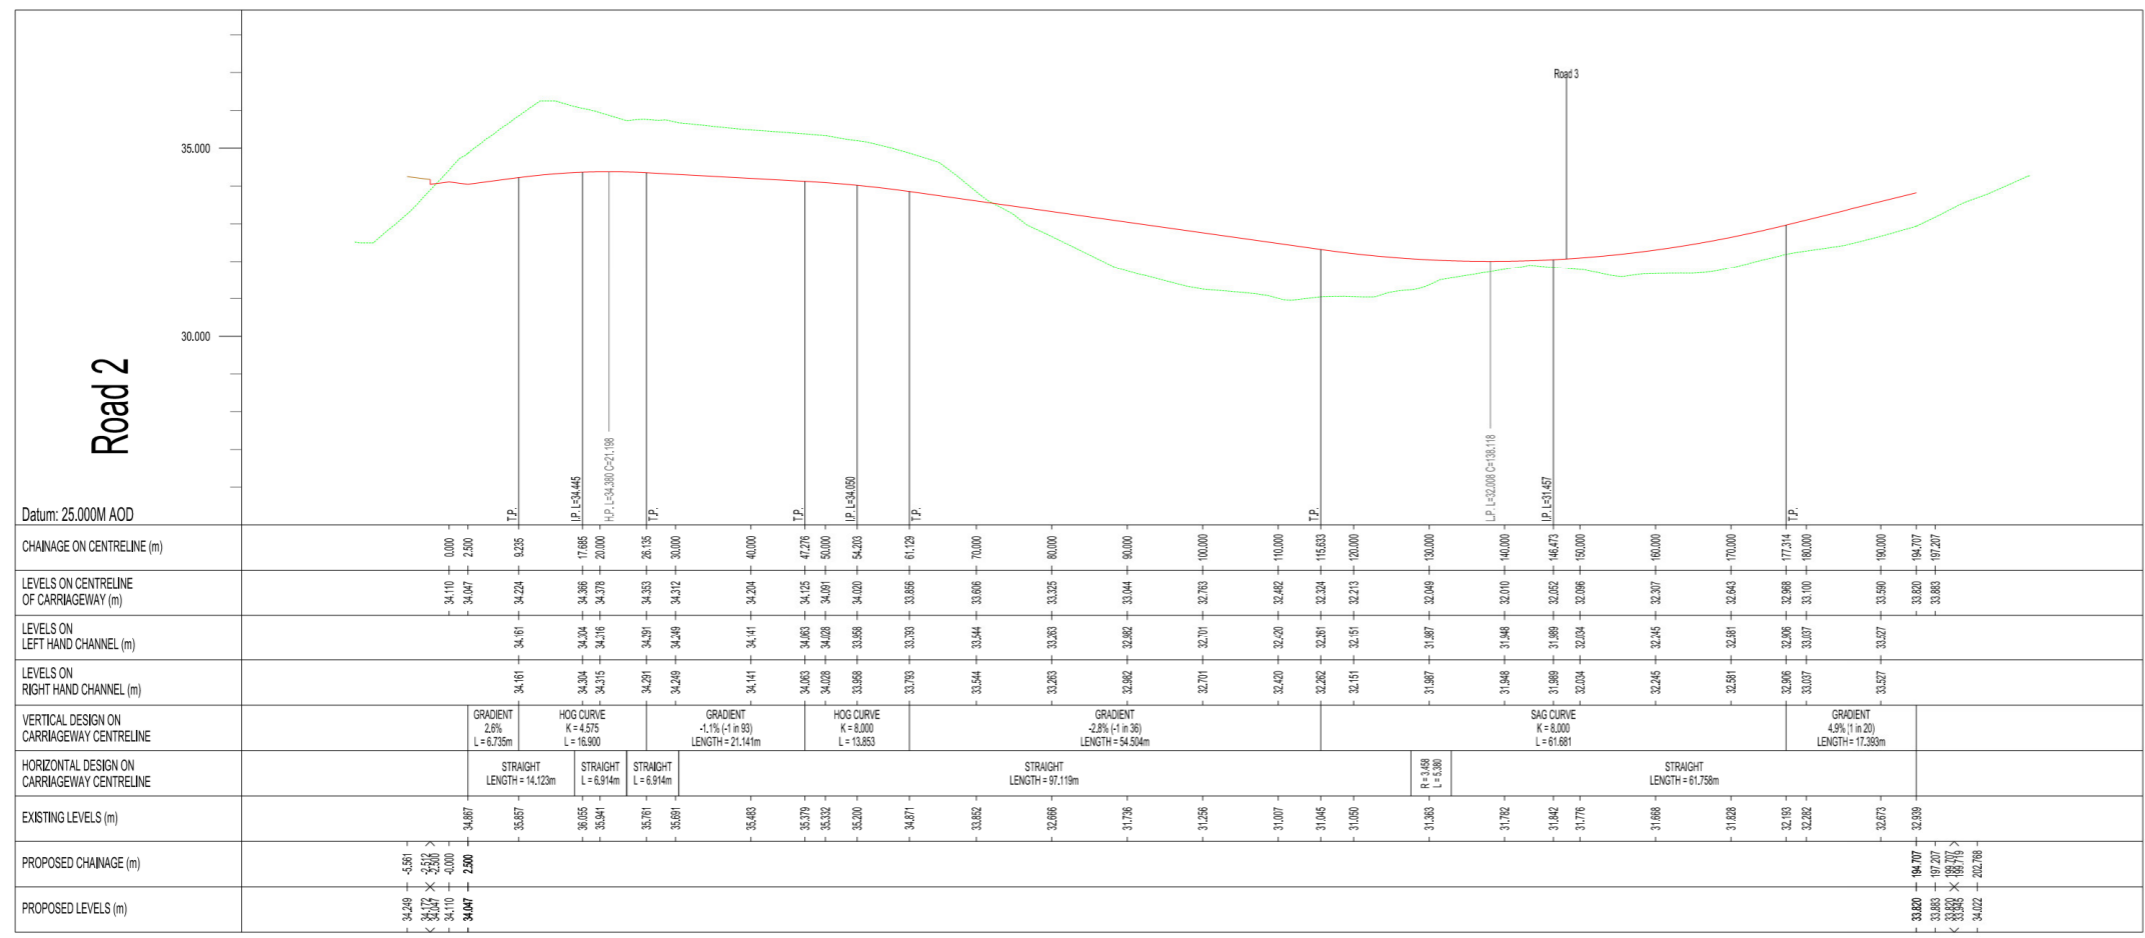

NOTES:
 All dimensions in metres.
 Do not scale from drawing.
 For any discrepancies found please consult with design office.
 This drawing is for PLANNING purposes only.
 Not for Construction.

Scale: 1:500



Rev	By	Date	Description

Drawing Status: PLANNING

Project Title: Residential Development at Inch / Coolgrean, Port Road, Killarney

Drawing Title: Proposed Internal Roads Layout & Longitudinal Sections: Sheet 3

Client: Portal Asset Holdings Ltd.

M.H.L. & Associates Ltd. Consulting Engineers
 Unit 1b, The Atrium, Blackpool, Cork
 Tel: 021-4840214 Fax: 021-4840215 E-Mail: info@mhl.ie

Designed: DM	Drawn: DM	Checked: BM
Scale: AS SHOWN	Date: APRIL 2024	
Job No: 18137HD	Drawing No: PR-MHL-IR-P03	Revision: _J