


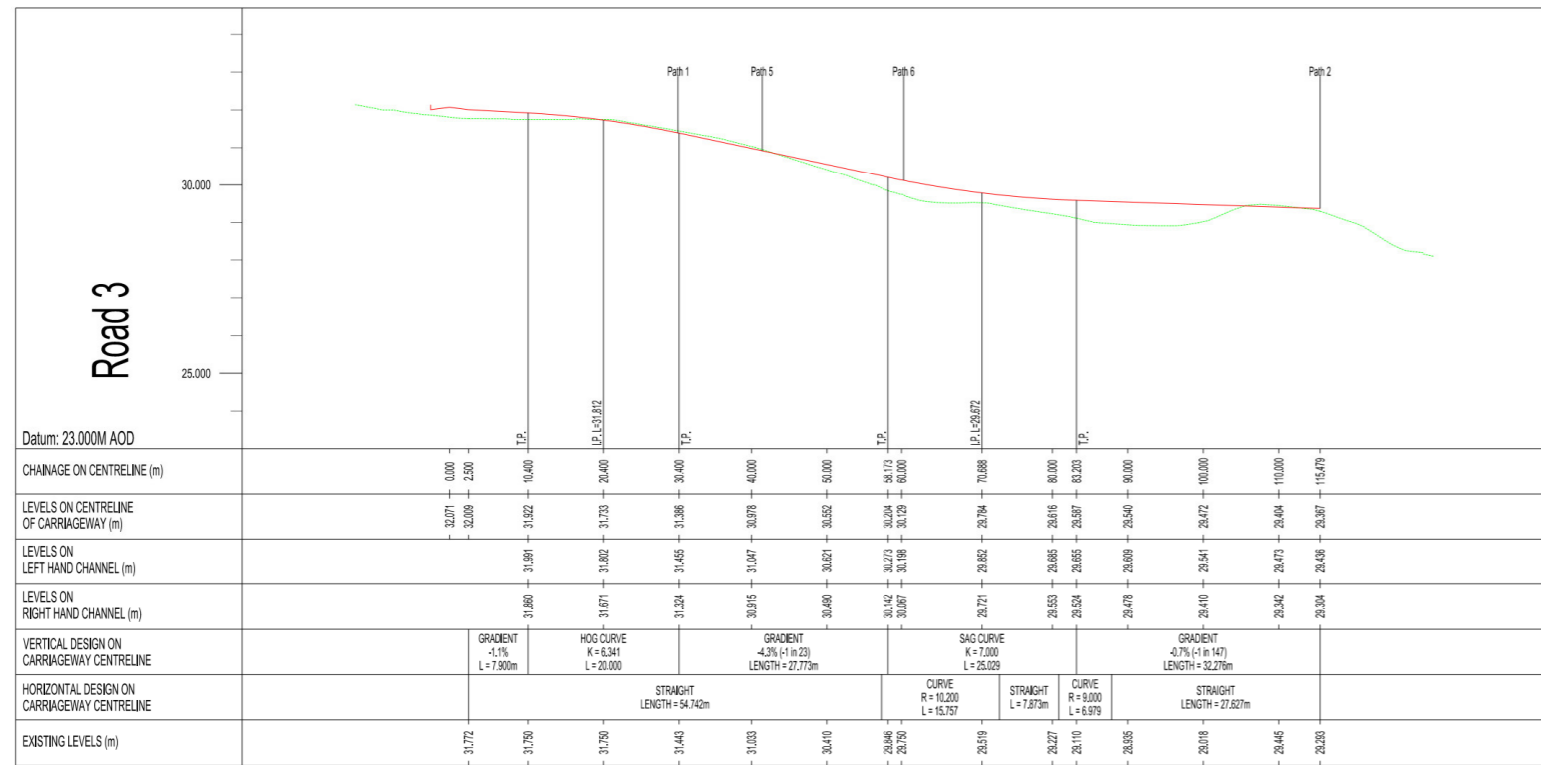

NOTES:
 All dimensions in metres.
 Do not scale from drawing.
 For any discrepancies found please consult with design office.
 This drawing is for PLANNING purposes only.
 Not for Construction.



Rev	By	Date	Description

Drawing Status:
 PLANNING

Project Title:
 Residential Development at Inch / Coollegreen,
 Port Road, Killarney

Drawing Title:
 Proposed Internal Road Layout & Longitudinal
 Sections: Sheet 4

Client:
 Portal Asset Holdings Ltd.

M.H.L. & Associates Ltd.
 Consulting Engineers

Unit 1b,
 The Atrium,
 Blackpool,
 Cork

Tel: 021-4840214
 Fax: 021-4840215
 E-Mail: info@mhl.ie

Designed: DM	Drawn: DM	Checked: BM
Scale: AS SHOWN	Date: APRIL 2024	
Job No: 18137HD	Drawing No: PR-MHL-IR-P04	Revision: _J