


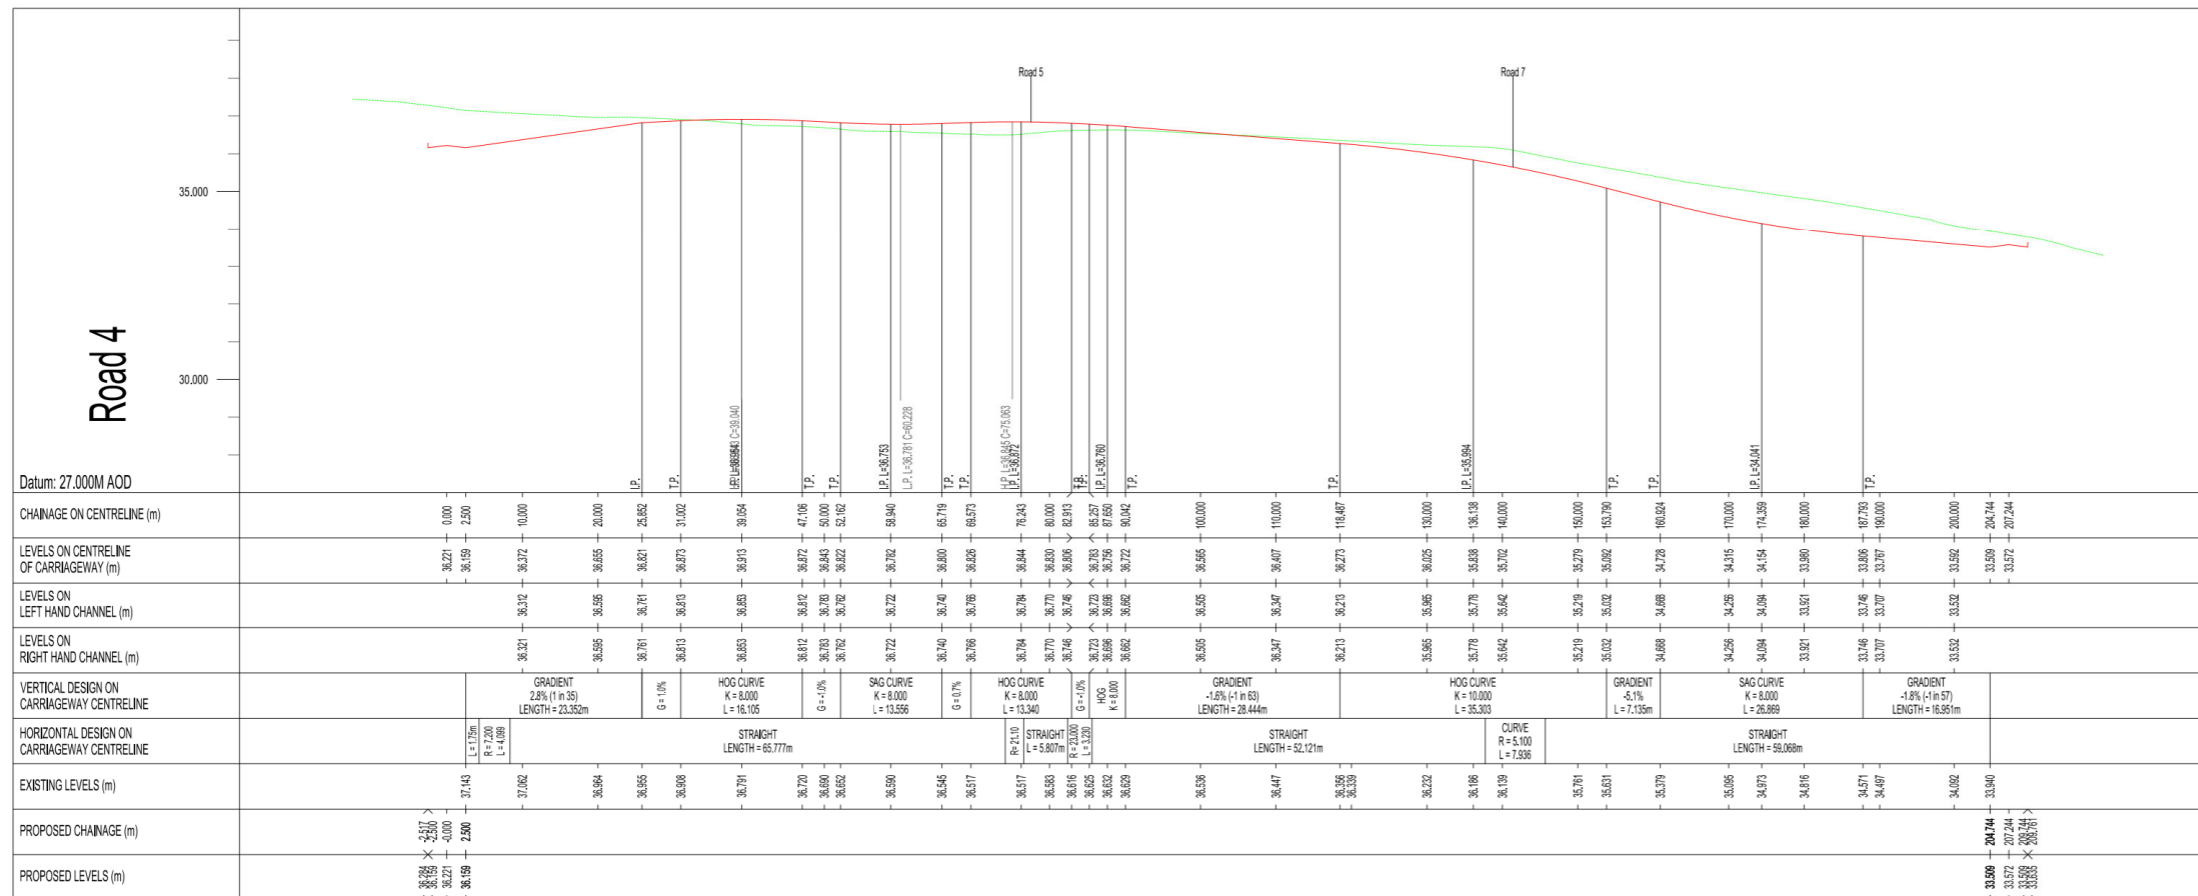

NOTES:
 All dimensions in metres.
 Do not scale from drawing.
 For any discrepancies found please consult with design office.
 This drawing is for PLANNING purposes only.
 Not for Construction.

Scale: 1:500



Rev	By	Date	Description

Drawing Status:
 PLANNING

Project Title:
 Residential Development at Inch / Coollegreen,
 Port Road, Killarney

Drawing Title:
 Proposed Internal Road Layout & Longitudinal
 Sections: Sheet 5

Client:
 Portal Asset Holdings Ltd.

M.H.L. & Associates Ltd.
 Consulting Engineers

Unit 1b,
 The Atrium,
 Blackpool,
 Cork

Tel: 021-4840214
 Fax: 021-4840215
 E-Mail: info@mhl.ie

Designed: DM	Drawn: DM	Checked: BM
Scale: AS SHOWN	Date: APRIL 2024	
Job No: 18137HD	Drawing No: PR-MHL-IR-P05	Revision: _J