



**NOTES:**  
 All dimensions in metres.  
 Do not scale from drawing.  
 For any discrepancies found please consult with design office.  
 This drawing is for PLANNING purposes only.  
 Not for Construction.

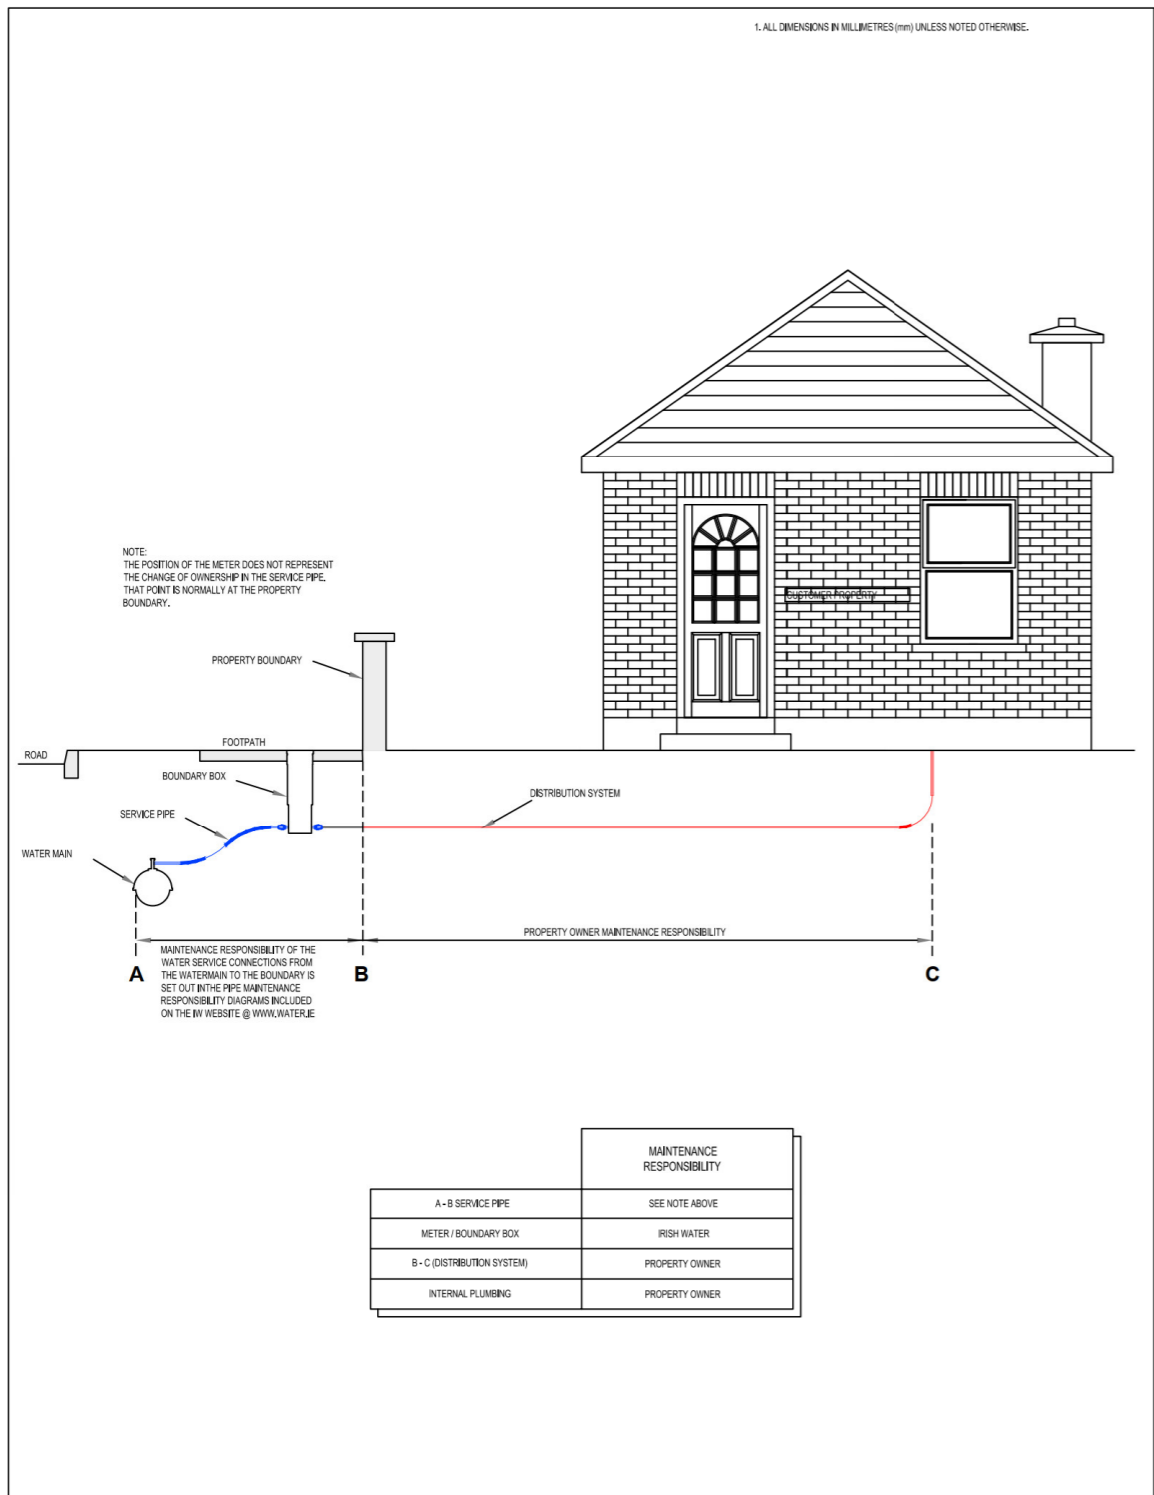

STANDARD DETAILS - WATER					SCALE	DATE
TITLE					NOT TO SCALE	SEPT. 2015
DRAWING No.					REV	
WATER SERVICE CONNECTION RESPONSIBILITY					STD-W-01	1
No.	Date	Dr	Chk	Description	App	
1	07/20	RH	TOC	Responsibility Changed	MOD	
0	09/15	JMC	TOC	Initial Issue	SL	

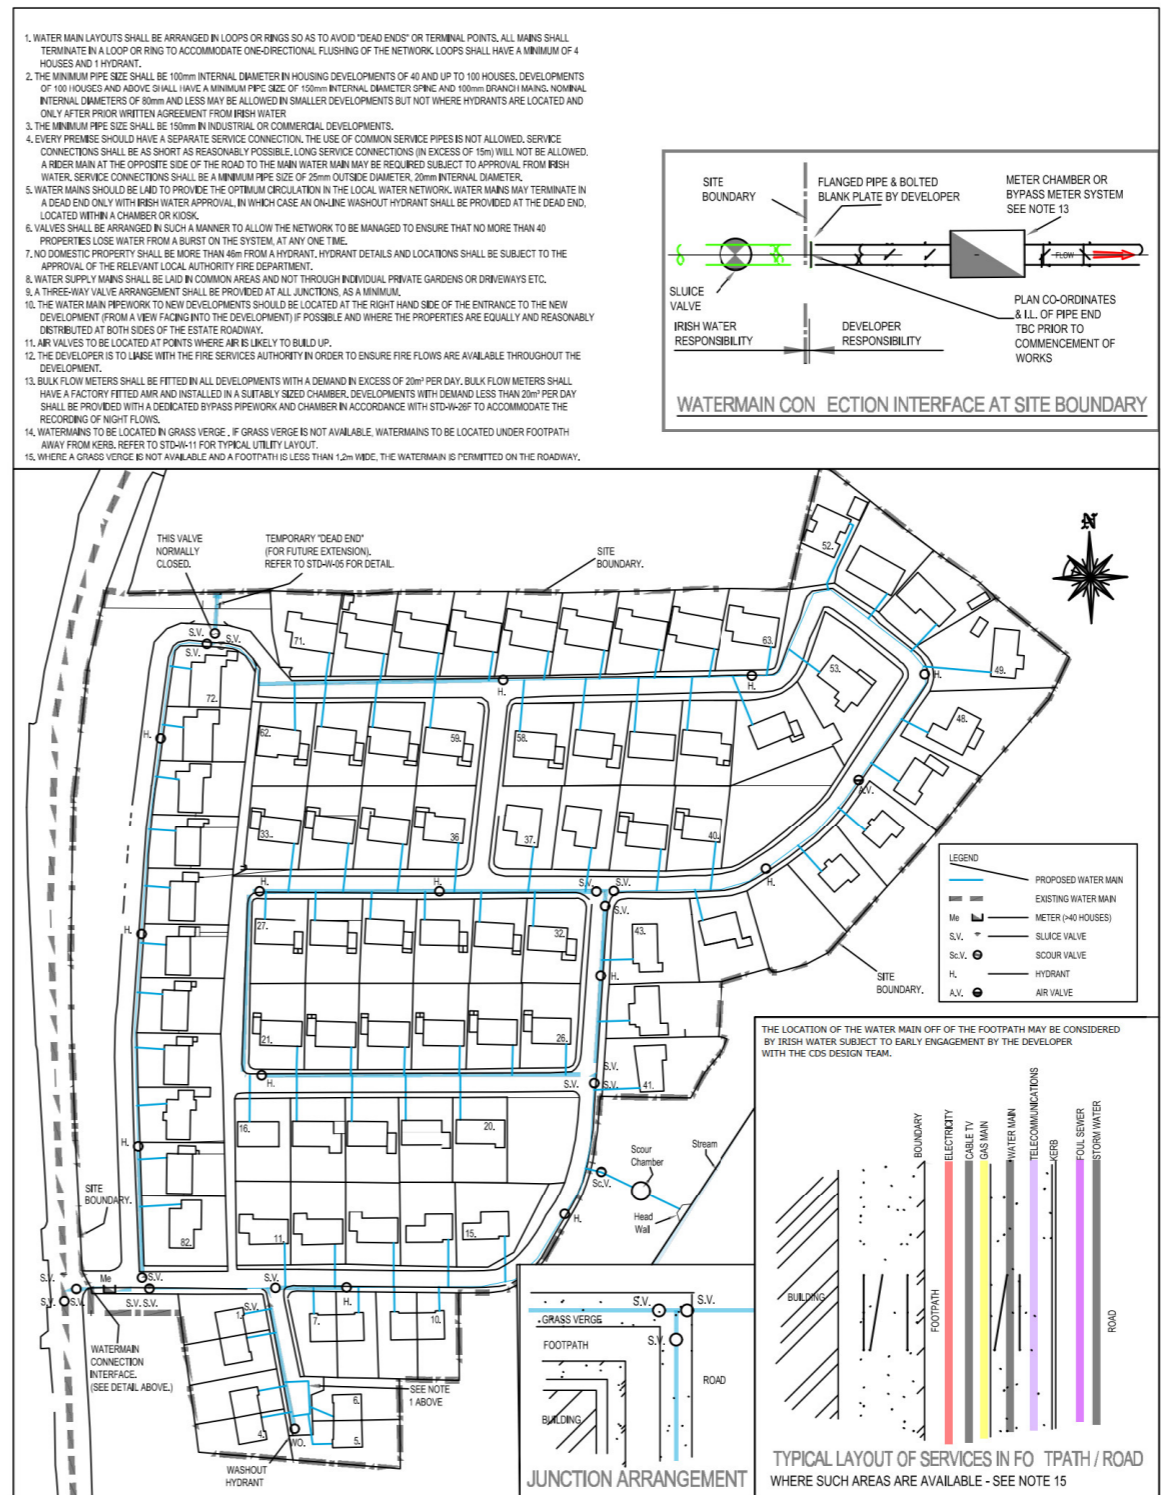

STANDARD DETAILS - WATER					SCALE	DATE
TITLE					NOT TO SCALE	SEPT. 2015
DRAWING No.					REV	
TYPICAL LAYOUT FOR WATER MAINS WITHIN DEVELOPMENTS					STD-W-02	2
No.	Date	Dr	Chk	Description	App	
2	07/20	RH	TOC	Connection Details added, not as a	MOD	
1	11/17	JMC	TOC	Temporary note added	MOD	
0	09/15	JMC	TOC	Initial Issue	SL	

By	Date	Description

**Drawing Status:** Planning

**Project Title:** Residential Development at Inch/Coolgrean Port Road Killarney

**Drawing Title:** Irish Water Infrastructure - Standard Construction Details

**Client:** Portal Asset Holdings Ltd

M.H.L & Associates Ltd.  
 Consulting Engineers  
 Unit 1b,  
 The Atrium,  
 Blackpool,  
 Cork  
 Tel: 021-4840214  
 Web: www.mhl.ie  
 E-Mail: info@mhl.ie

<b>Designed:</b> DM	<b>Drawn:</b> PK	<b>Checked:</b> BM
<b>Job No:</b> 18137HD		<b>Revision:</b>
<b>Date:</b> APRIL 2024		<b>Drawing No:</b> PR-MHL-SCD-P01