
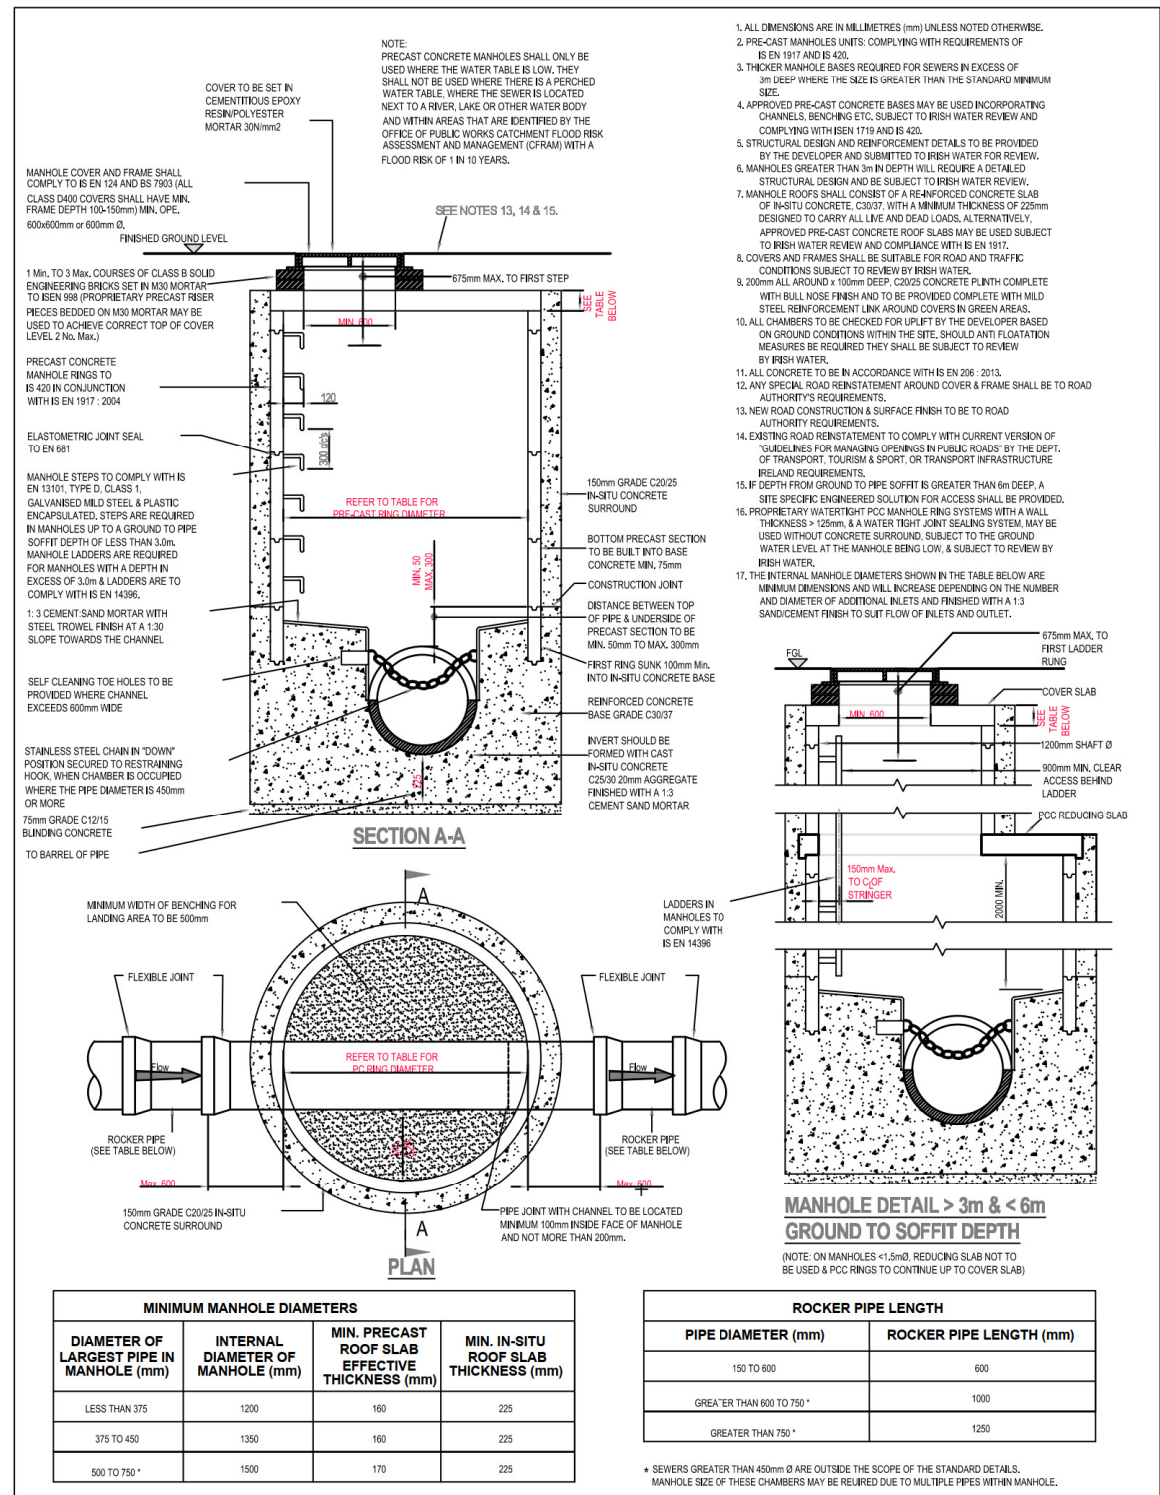


NOTES:
 All dimensions in metres.
 Do not scale from drawing.
 For any discrepancies found please consult with design office.
 This drawing is for PLANNING purposes only.
 Not for Construction.

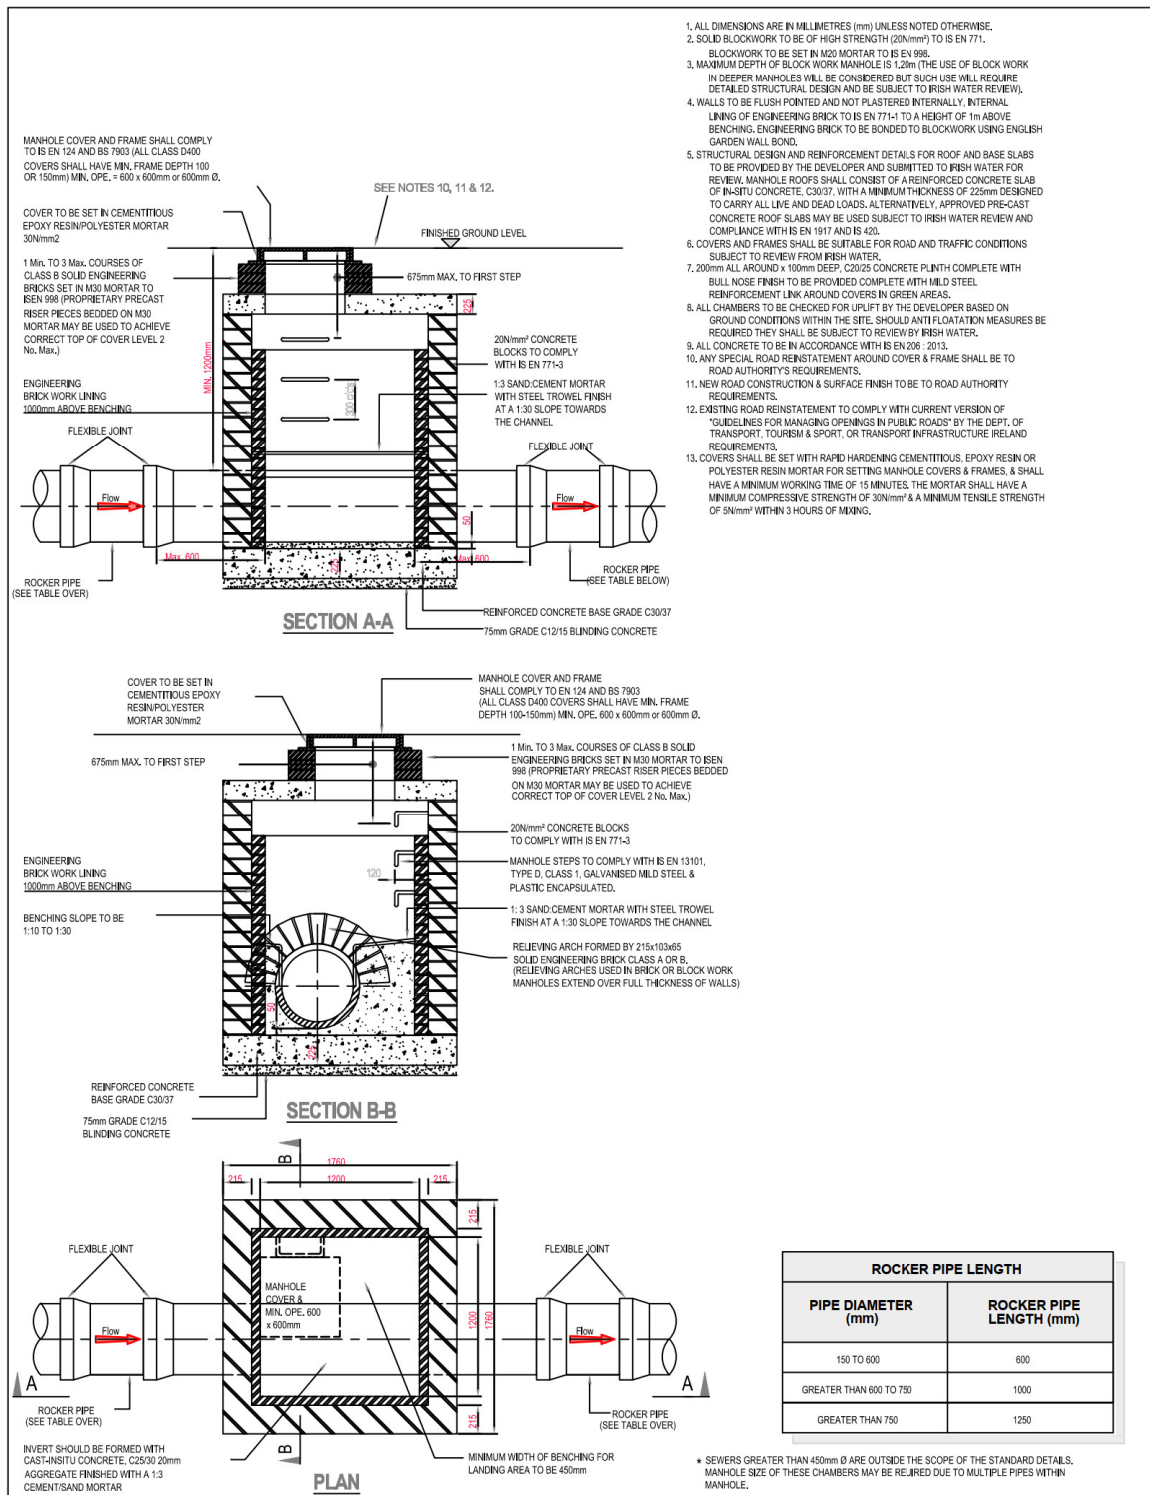

PIPE DIAMETER (mm)	ROCKER PIPE LENGTH (mm)
150 TO 600	600
GREATER THAN 600 TO 750	1000
GREATER THAN 750	1250

DIAMETER OF LARGEST PIPE IN MANHOLE (mm)	INTERNAL DIAMETER OF MANHOLE (mm)	MIN. PRECAST ROOF SLAB EFFECTIVE THICKNESS (mm)	MIN. IN-SITU ROOF SLAB THICKNESS (mm)
LESS THAN 375	1200	160	225
375 TO 450	1350	160	225
500 TO 750*	1500	170	225

PIPE DIAMETER (mm)	ROCKER PIPE LENGTH (mm)
150 TO 600	600
GREATER THAN 600 TO 750*	1000
GREATER THAN 750*	1250

No.	Date	Drn	Chk	Description	App
3	07/20	RH	TOC	Bidding Mortar notes revised & rules updated	MD
2	11/17	JMC	TOC	Added rocker pipe table, added & updated notes	MD
1	08/16	JMC	TOC	Added steps & revised access ope & cover notes	MD
0	09/15	JMC	TOC	Initial Issue	SL

No.	Date	Drn	Chk	Description	App
3	07/20	RH	TOC	Notes Updated	MD
2	11/17	JMC	TOC	Added rocker pipe table, deep manhole detail, added & updated notes	MD
1	08/16	JMC	TOC	Added steps & revised access ope & cover notes	MD
0	09/15	JMC	TOC	Initial Issue	SL

By	Date	Description

Drawing Status: Planning

Project Title: Residential Development at Inch/Coolgrean Port Road Killarney

Drawing Title: Irish Water Infrastructure - Standard Construction Details

Client: Portal Asset Holdings Ltd

M.H.L & Associates Ltd.
 Consulting Engineers

 Unit 1b, The Atrium, Blackpool, Cork
 Tel: 021-4840214
 Web: www.mhl.ie
 E-Mail: info@mhl.ie

Designed:	Drawn:	Checked:
DM	PK	BM
Date: APRIL 2024		
Job No:	Drawing No:	Revision:
18137HD	PR-MHL-SCD-P06	