


NOTES:
 All dimensions in metres.
 Do not scale from drawing.
 For any discrepancies found please consult with design office.
 This drawing is for PLANNING purposes only.
 Not for Construction.

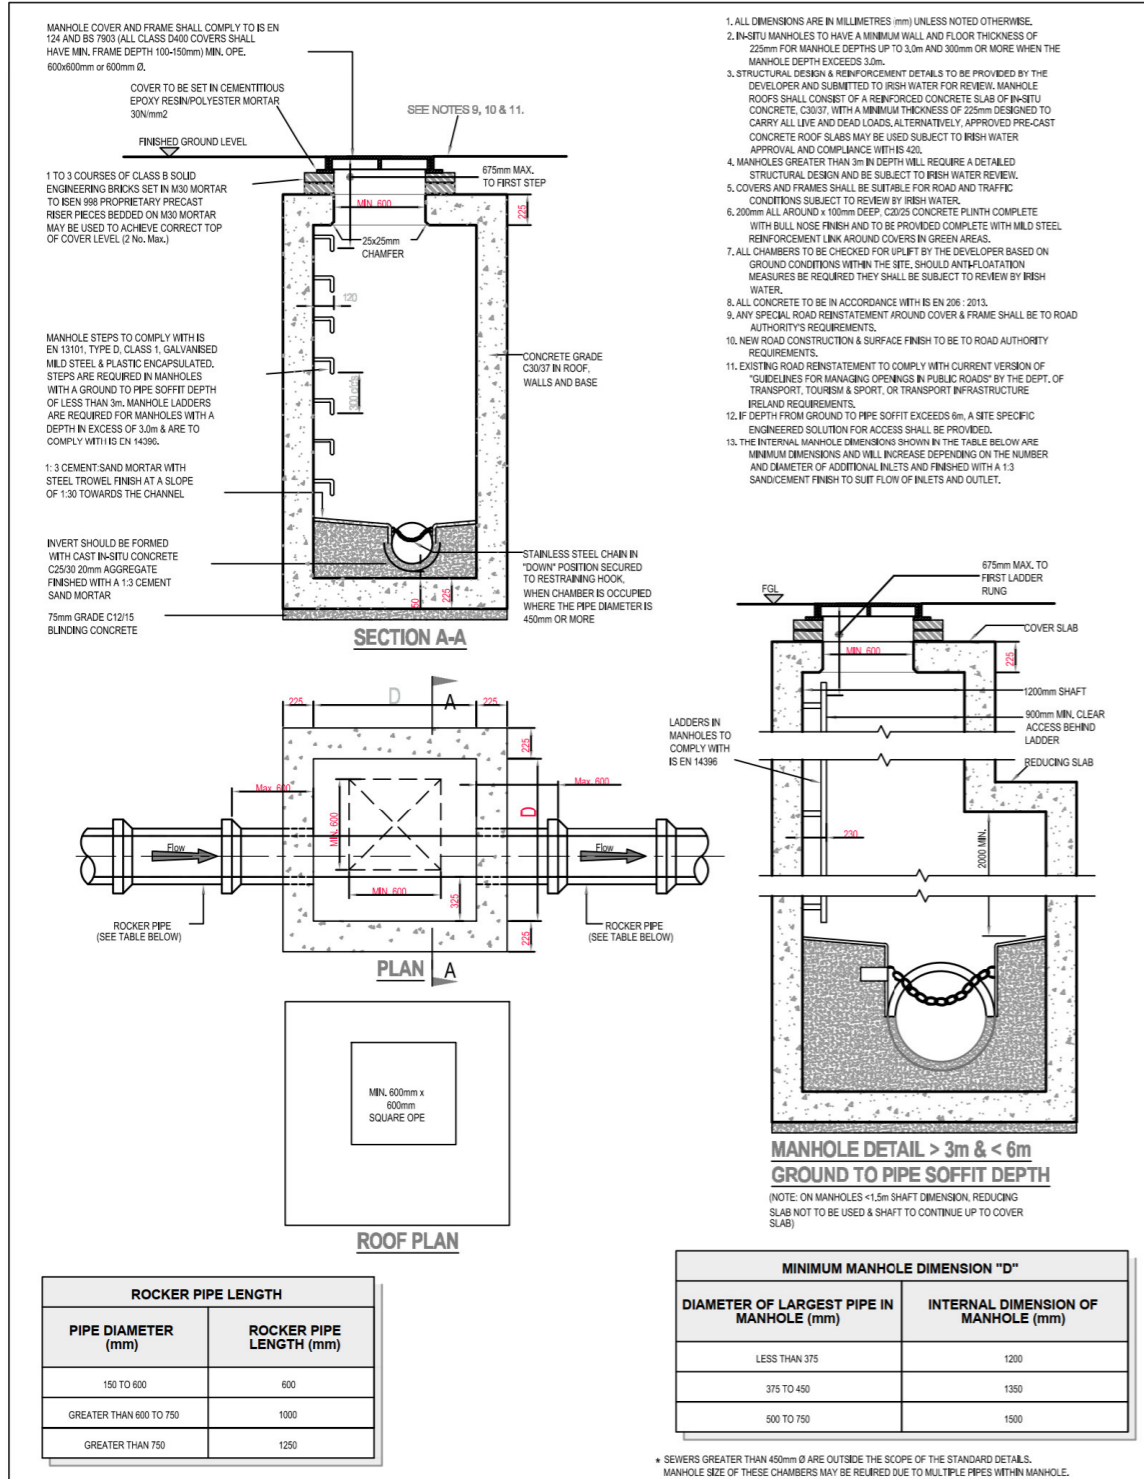

REFER TO INDEX SHEET FOR NOTES REGARDING DESIGN RESPONSIBILITY & RISK ASSESSMENT

No.	Date	By	Checked	Description	App.
3	07/20	RH	TOC	Notes Updated	MCD
2	11/17	JMC	TOC	Added rocker pipe table, deep manhole detail, added & updated notes	MCD
1	06/16	JMC	TOC	Added steps & revised access ope & cover notes	MCD
0	09/15	JMC	TOC	Initial Issue	SL

STANDARD DETAILS - WASTEWATER


SCALE: NOT TO SCALE

DATE: SEPT, 2015

DRAWING No. STD-WW-11

REV: 3

TITLE: IN-SITU CONCRETE MANHOLE

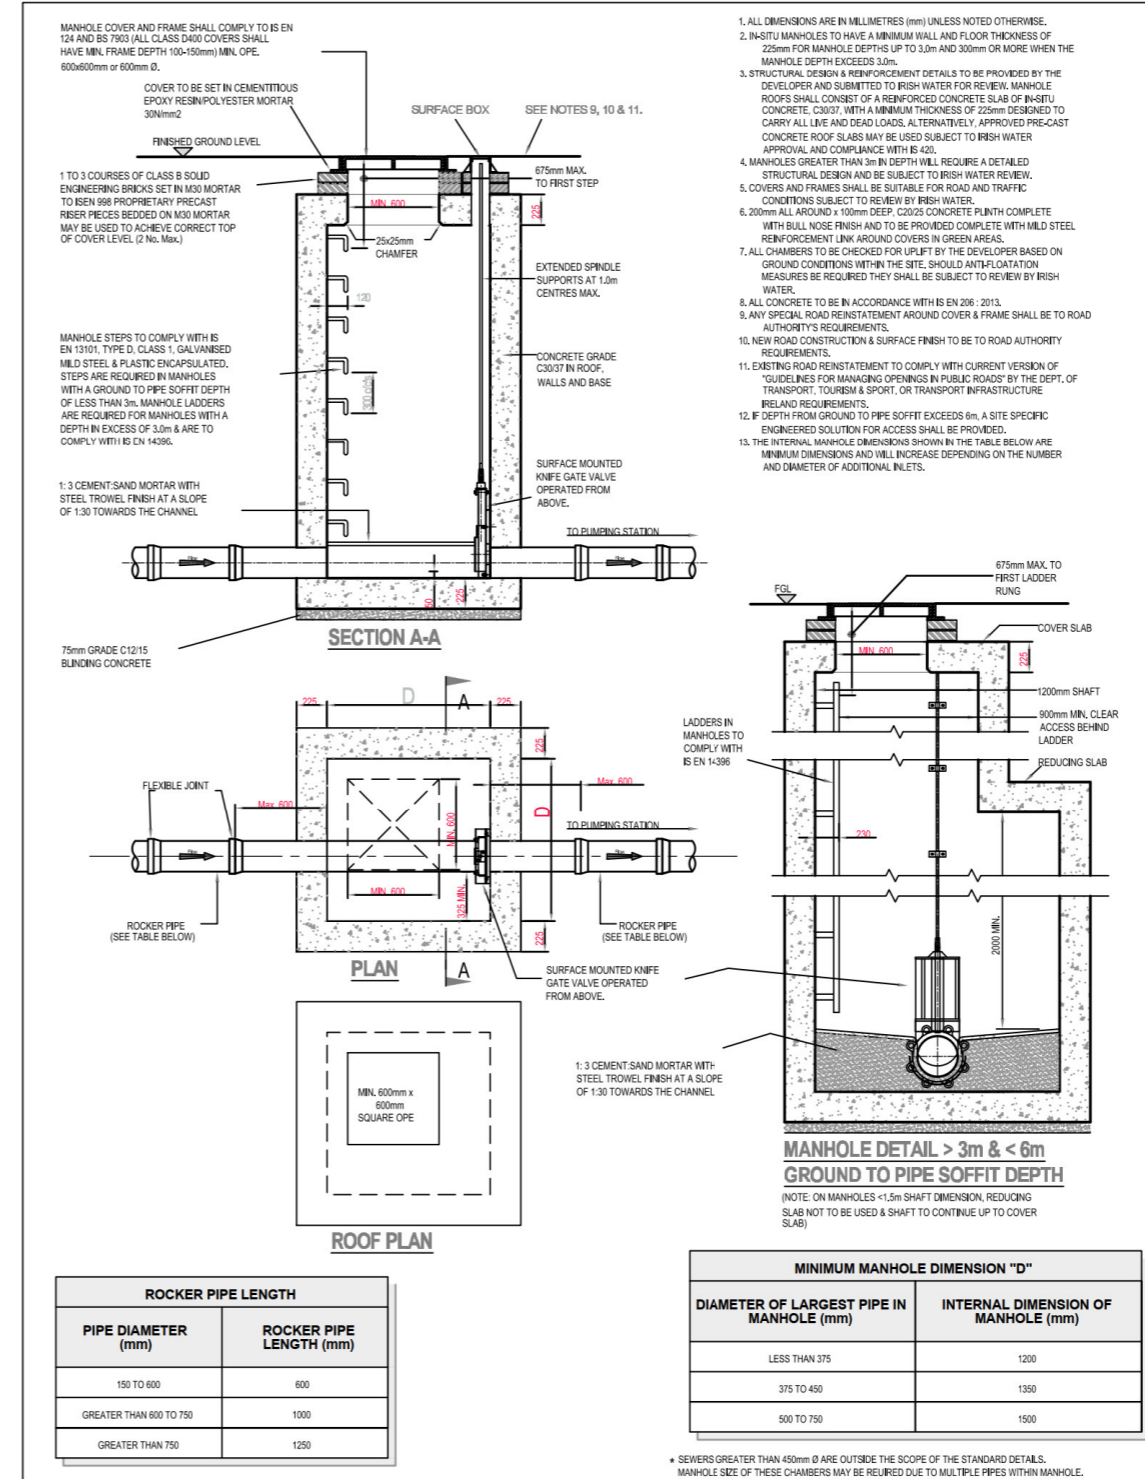

REFER TO INDEX SHEET FOR NOTES REGARDING DESIGN RESPONSIBILITY & RISK ASSESSMENT

No.	Date	By	Checked	Description	App.
0	07/20	RH	TOC	Initial Issue	MCD

STANDARD DETAILS - WASTEWATER

SCALE: NOT TO SCALE

DATE: APR, 2020

DRAWING No. STD-WW-11A

REV: 0

TITLE: CAST IN-SITU CONCRETE PUMPING STATION INLET MANHOLE.

By	Date	Description

Drawing Status: Planning

Project Title: Residential Development at Inch/Coolgrean Port Road Killarney

Drawing Title: Irish Water Infrastructure - Standard Construction Details

Client: Portal Asset Holdings Ltd

M.H.L & Associates Ltd.
 Consulting Engineers

Unit 1b,
 The Atrium,
 Blackpool,
 Cork

Tel: 021-4840214
 Web: www.mhl.ie
 E-Mail: info@mhl.ie

ISO 9001:2008
 ISO 14001:2004

Designed: DM	Drawn: PK	Checked: BM
NTS		Date: APRIL 2024
Job No: 18137HD	Drawing No: PR-MHL-SCD-P09	Revision: