


**NOTES:**  
 All dimensions in metres.  
 Do not scale from drawing.  
 For any discrepancies found please consult with design office.  
 This drawing is for PLANNING purposes only.  
 Not for Construction.

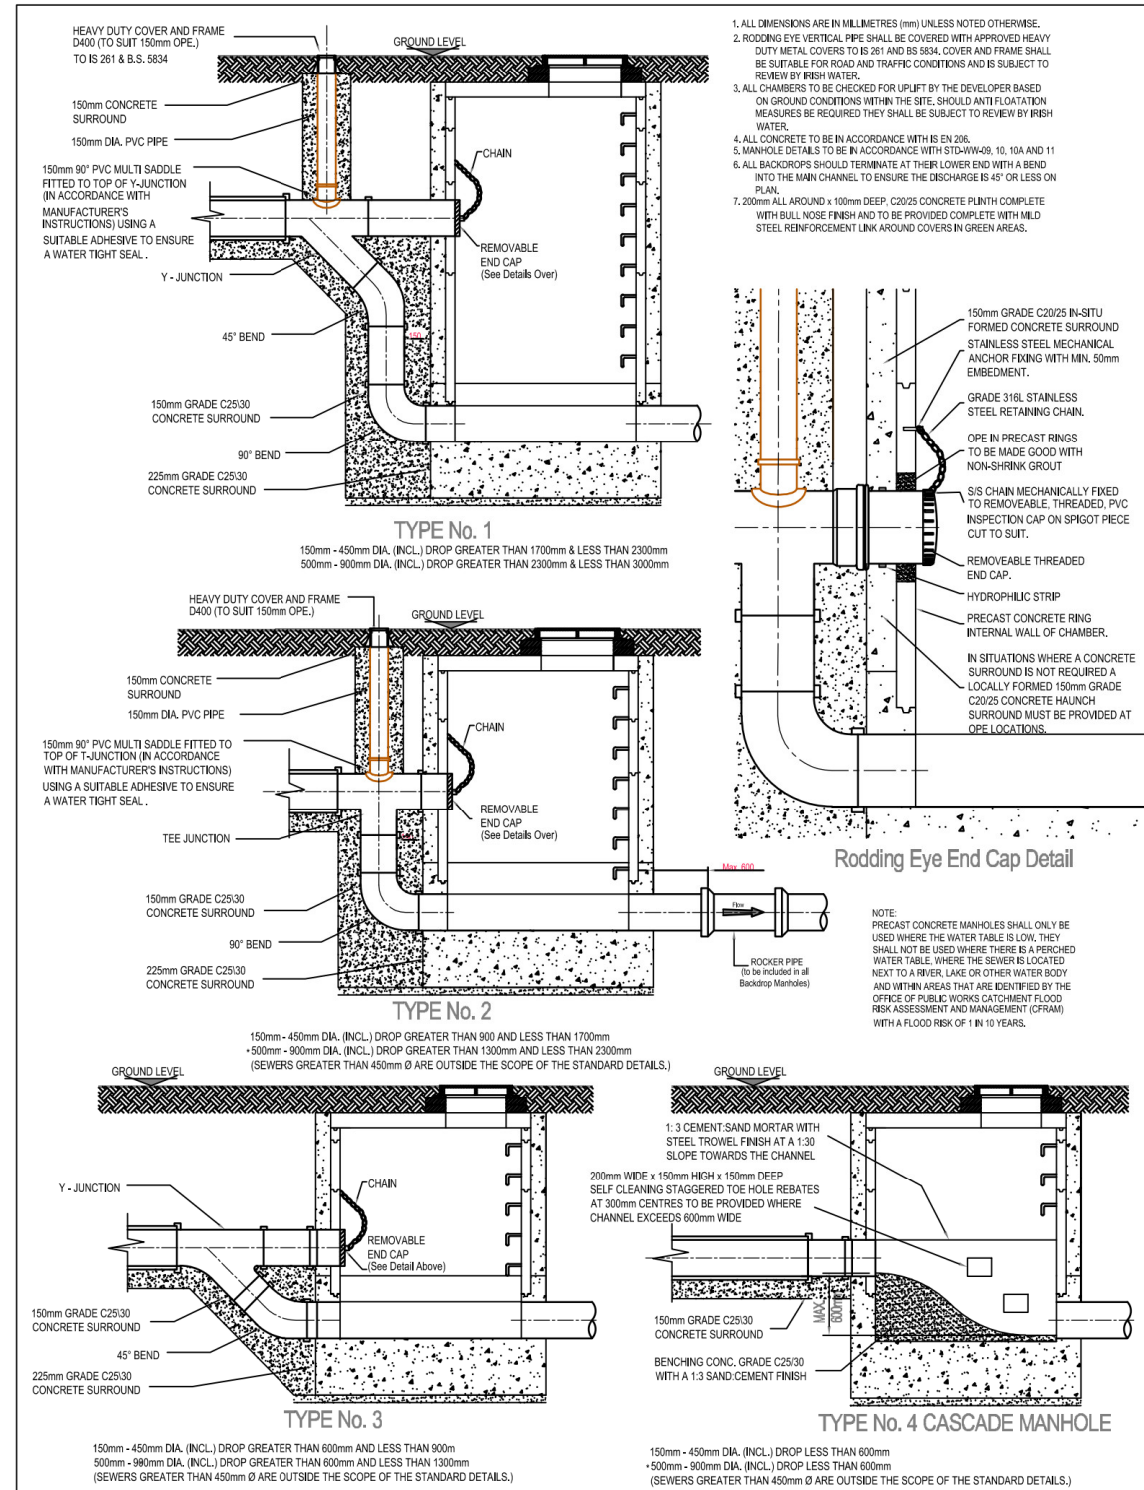

REFER TO INDEX SHEET FOR NOTES REGARDING DESIGN RESPONSIBILITY & RISK ASSESSMENT

No.	Date	Drn	Chk	Description	App
3	07/20	RH	TOC	Cascade manhole Type 4 added, end cap detail added, notes updated. (Rev updated)	MOD
2	11/17	JMC	TOC	Updated notes	MOD
1	08/16	JMC	TOC	Added steps	MOD
0	09/15	JMC	TOC	Initial Issue	SL

SCALE	DATE	REV
NOT TO SCALE	SEPT. 2015	
DRAWING No.		
STD-WW-12		3

By	Date	Description

**Drawing Status:** Planning

**Project Title:** Residential Development at Inch/Coolgrean Port Road Killarney

**Drawing Title:** Irish Water Infrastructure - Standard Construction Details

**Client:** Portal Asset Holdings Ltd

M.H.L & Associates Ltd.  
 Consulting Engineers  
 Unit 1b,  
 The Atrium,  
 Blackpool,  
 Cork  
 Tel: 021-4840214  
 Web: www.mhl.ie  
 E-Mail: info@mhl.ie




<b>Designed:</b> DM	<b>Drawn:</b> PK	<b>Checked:</b> BM
<b>NTS</b>		<b>Date:</b> APRIL 2024
<b>Job No:</b> 18137HD	<b>Drawing No:</b> PR-MHL-SCD-P10	<b>Revision:</b>