

Seirbhísí Corparáideacha

Comhairle Contae Chiarraí,
Áras an Chontae,
Trá Lí, Co. Chiarraí,
V92 H7VT.



COMHAIRLE CONTAE CHIARRAÍ KERRY COUNTY COUNCIL

Corporate Services

Kerry County Council,
County Buildings,
Tralee, Co. Kerry,
V92 H7VT.

Guthán | Tel 066 7183514 Rphost | Email secretary@kerrycoco.ie Suíomh | Web www.kerrycoco.ie

17 November 2023

Mr Conor Frehill
HW Planning
5 Joyce House
Barrack Square
Ballincollig
Cork
P31 KP84



Re: Request for Letter of Consent in respect of proposed Large Scale Residential Development at Port Road, Killarney, Co. Kerry

Dear Mr Frehill

I wish to refer to your correspondence of 13th October 2021 including Site Location map and Letter of Consent map delineating lands in the ownership of Kerry County Council in relation to a request for Letter of Consent in respect of proposed large scale residential development at Port Road, Killarney, Co Kerry.


I wish to confirm that this matter has been examined by the Council and following consideration, Kerry County Council is in agreement with the request as set out above to allow for the inclusion of these lands as part of the planning application. I attach copy of drawing no. 21085/002B with the said lands identified in green.

If you have any further queries in relation to this matter, please do not hesitate to contact me.

Yours sincerely

Christy O'Connor
Director of Corporate Services



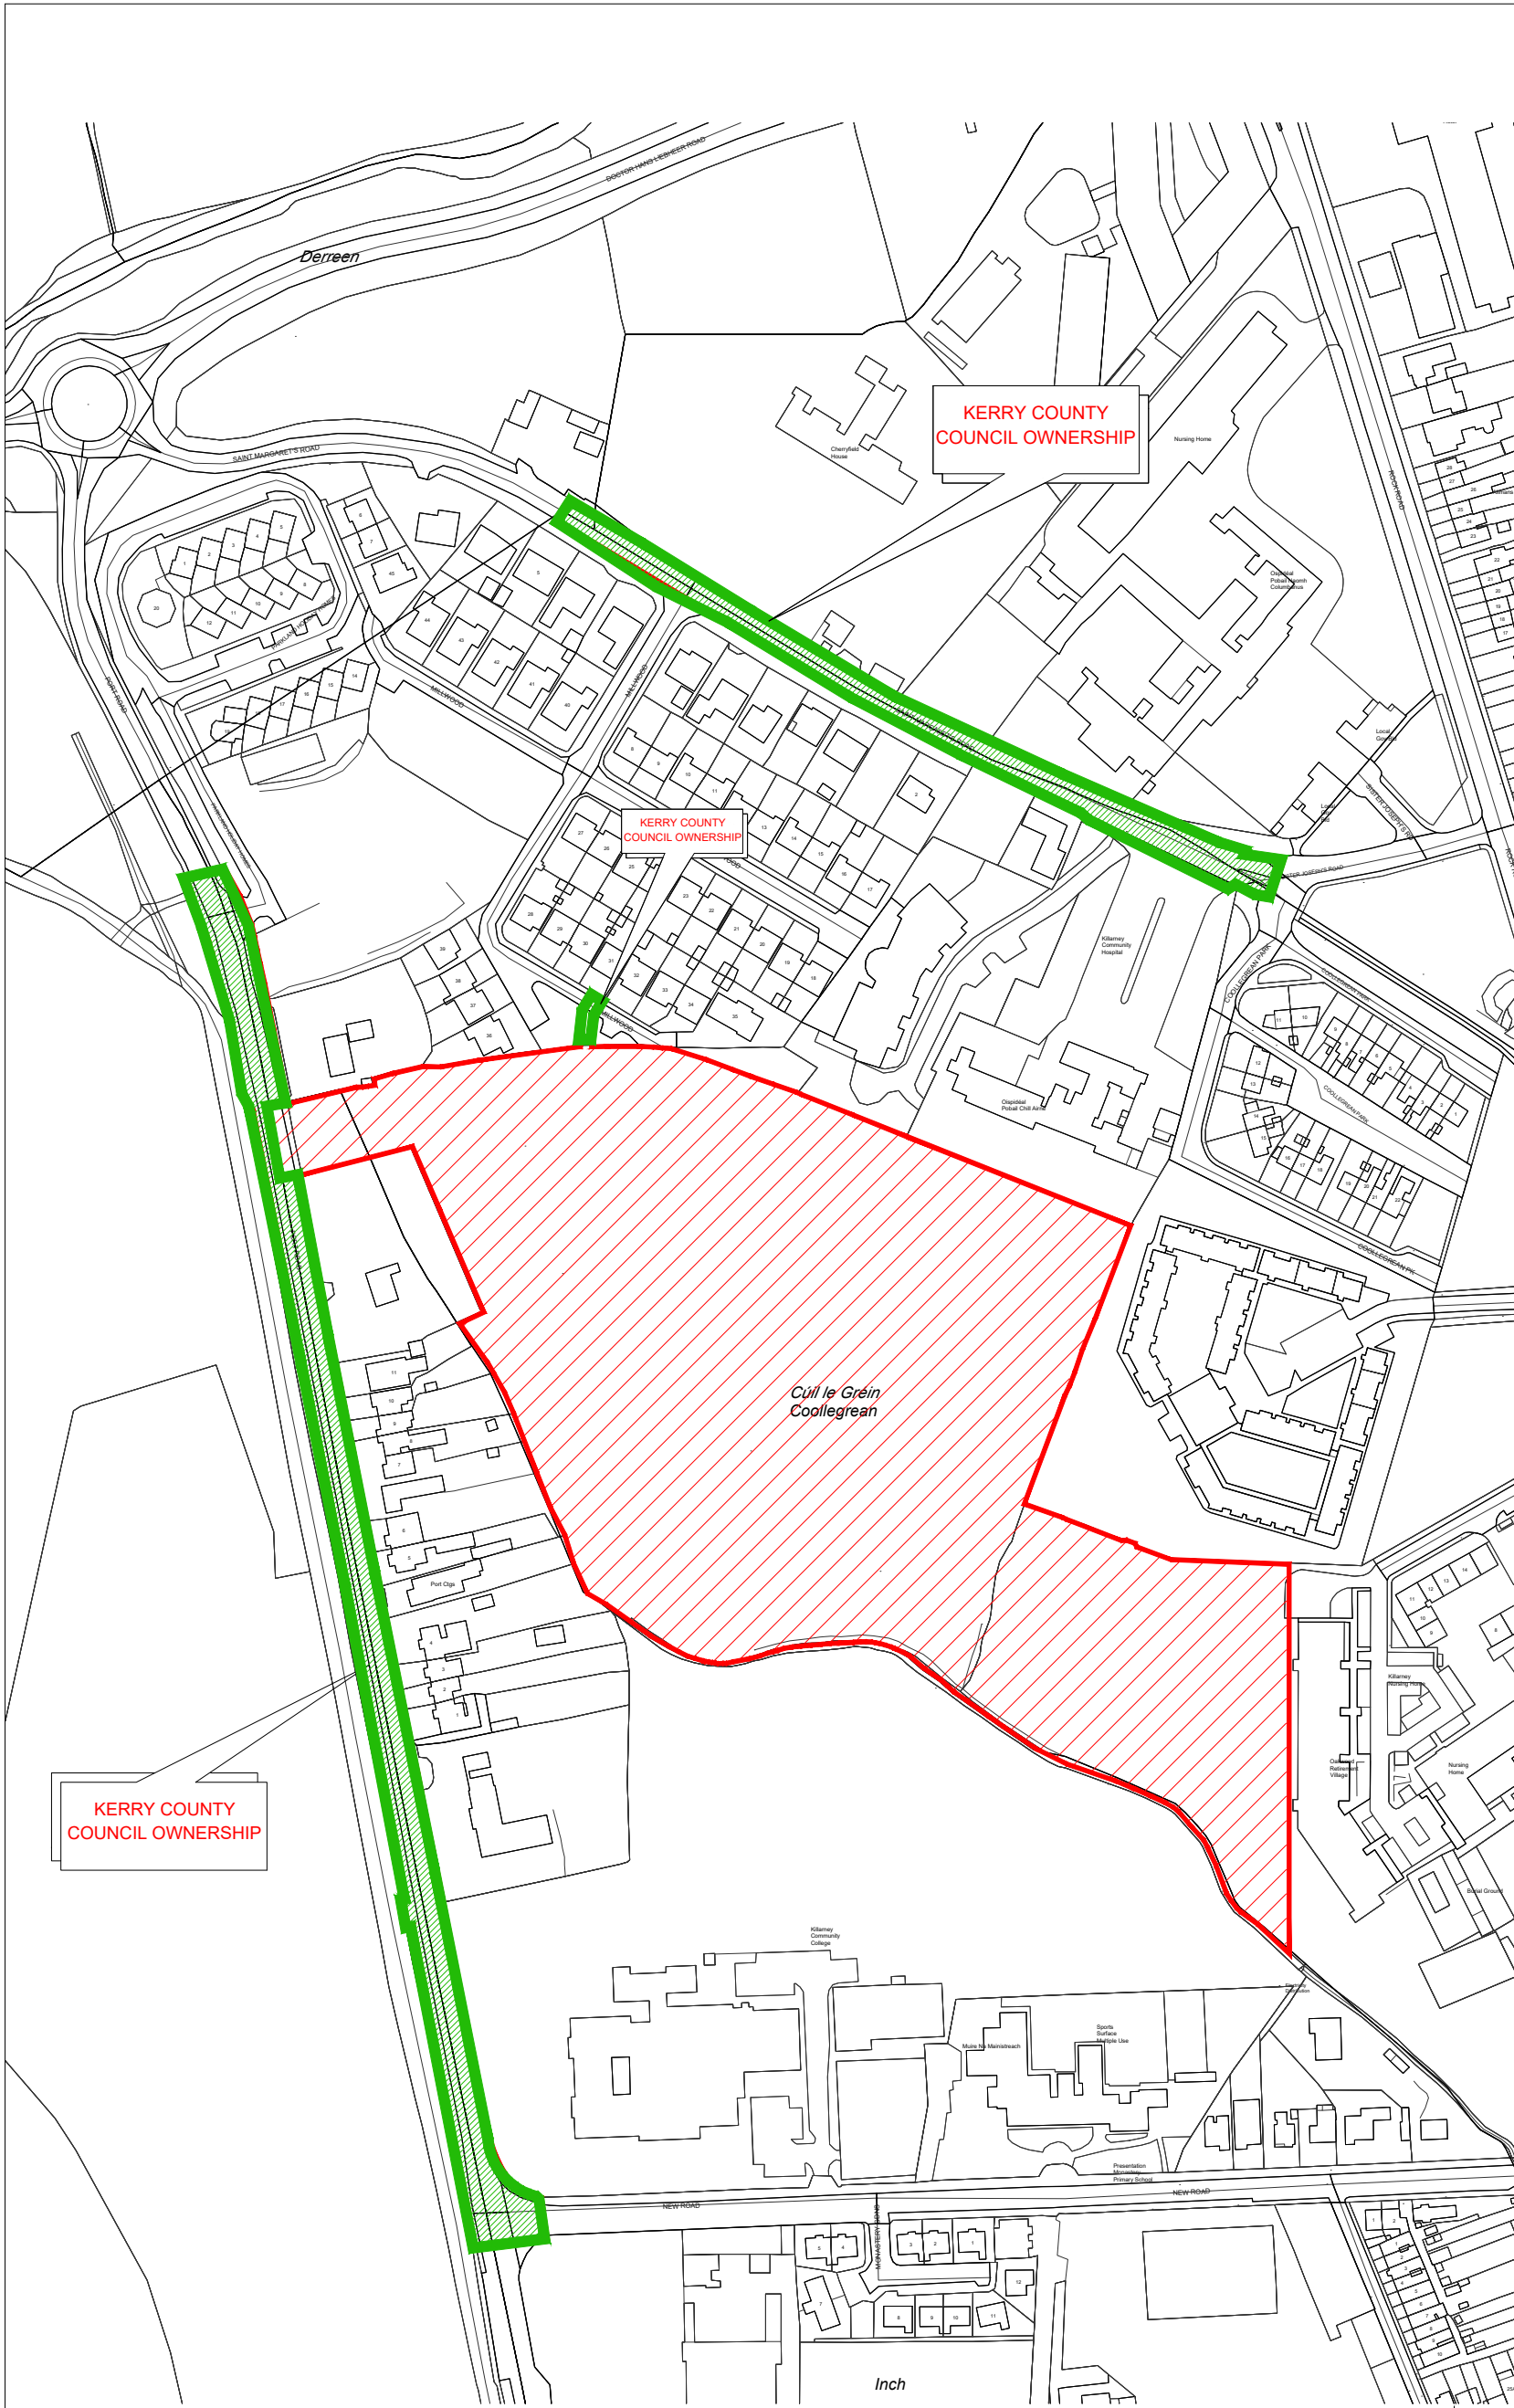


MAP DETAILS

Description: Digital Cartographic Model (DCM)
 Publisher / Source: Ordnance Survey Ireland (OSI)
 Data Source / Reference: PRIME2
 File Format: Autodesk AutoCAD (DWG_R2013)
 File Name: v_50216983_1.dwg
 Clip Extent / Area of Interest (AOI):
 LLX,LLY= 495587.5,591012.0
 LRX,LRX= 496202.5,591012.0
 ULX,ULY= 495587.5,591842.0
 URX,URY= 496202.5,591842.0
 Projection / Spatial Reference:
 Projection: IRENET95_Irish_Transverse_Mercator
 Centre Point Coordinates:
 X,Y= 495895.0,591427.0
 Reference Index:
 Map Series / Map Sheets
 1:1,000 | 6084-01
 1:1,000 | 6039-21
 1:2,500 | 6039-C
 1:2,500 | 6038-D
 1:2,500 | 6083-B
 Data Extraction Date:
 Date= 01-Sep-2021
 Source Data Release:
 DCLMS Release V1.143.112
 Product Version:
 Version= 1.3
 License / Copyright:
 Ordnance Survey Ireland Terms of Use apply.
 Please visit www.osi.ie/about/terms-conditions
 © Ordnance Survey Ireland, 2021
 Compiled and published by Ordnance Survey Ireland, Phoenix Park, Dublin 8, Ireland.
 Unauthorised reproduction infringes Ordnance Survey Ireland and Government of Ireland copyright.
 All rights reserved. No part of this publication may be copied, reproduced or transmitted in any form or by any means without the prior written permission of the copyright owners.
 The representation on this map of a road, track or footpath is not evidence of the existence of a right of way.
 Ordnance Survey maps never show legal property boundaries, nor do they show ownership of physical features.

Copyright Licence 2022
 Ordnance Survey Ireland Licence No. CYAL50248593
 (Copyright) ORDNANCE SURVEY IRELAND GOVERNMENT OF IRELAND

P1	ISSUE FOR PLANNING	08.09.22
No.	Revision/Issue	Date

Firm Name and Address


DG ARCHITECTS
 EASTGATE VILLAGE, LITTLE ISLAND, CORK
 T: 021 4355016 W: WWW.DGARCHITECTS.IE
 EMAIL: INFO@DGARCHITECTS.IE

Project Name and Address

**PROPOSED RESIDENTIAL DEVELOPMENT
 AT PORT ROAD, KILLARNEY, CO. KERRY**

Drawing Title	Date
CONSENT MAP	08.09.22
Drawing No.	Drawn
21085/P/002B	MP
Scale	Sheet No.
1:2500 @ A3	3 OF 3

LETTER OF CONSENT MAP

SCALE 1:2500

- DENOTES LAND IN APPLICANTS OWNERSHIP EDGED RED
- DENOTES KERRY COUNTY COUNCIL OWNED LANDS EDGED GREEN

