


PROPOSED WIDER CONTEXTUAL SECTION P-P
 1: 200 @ A1

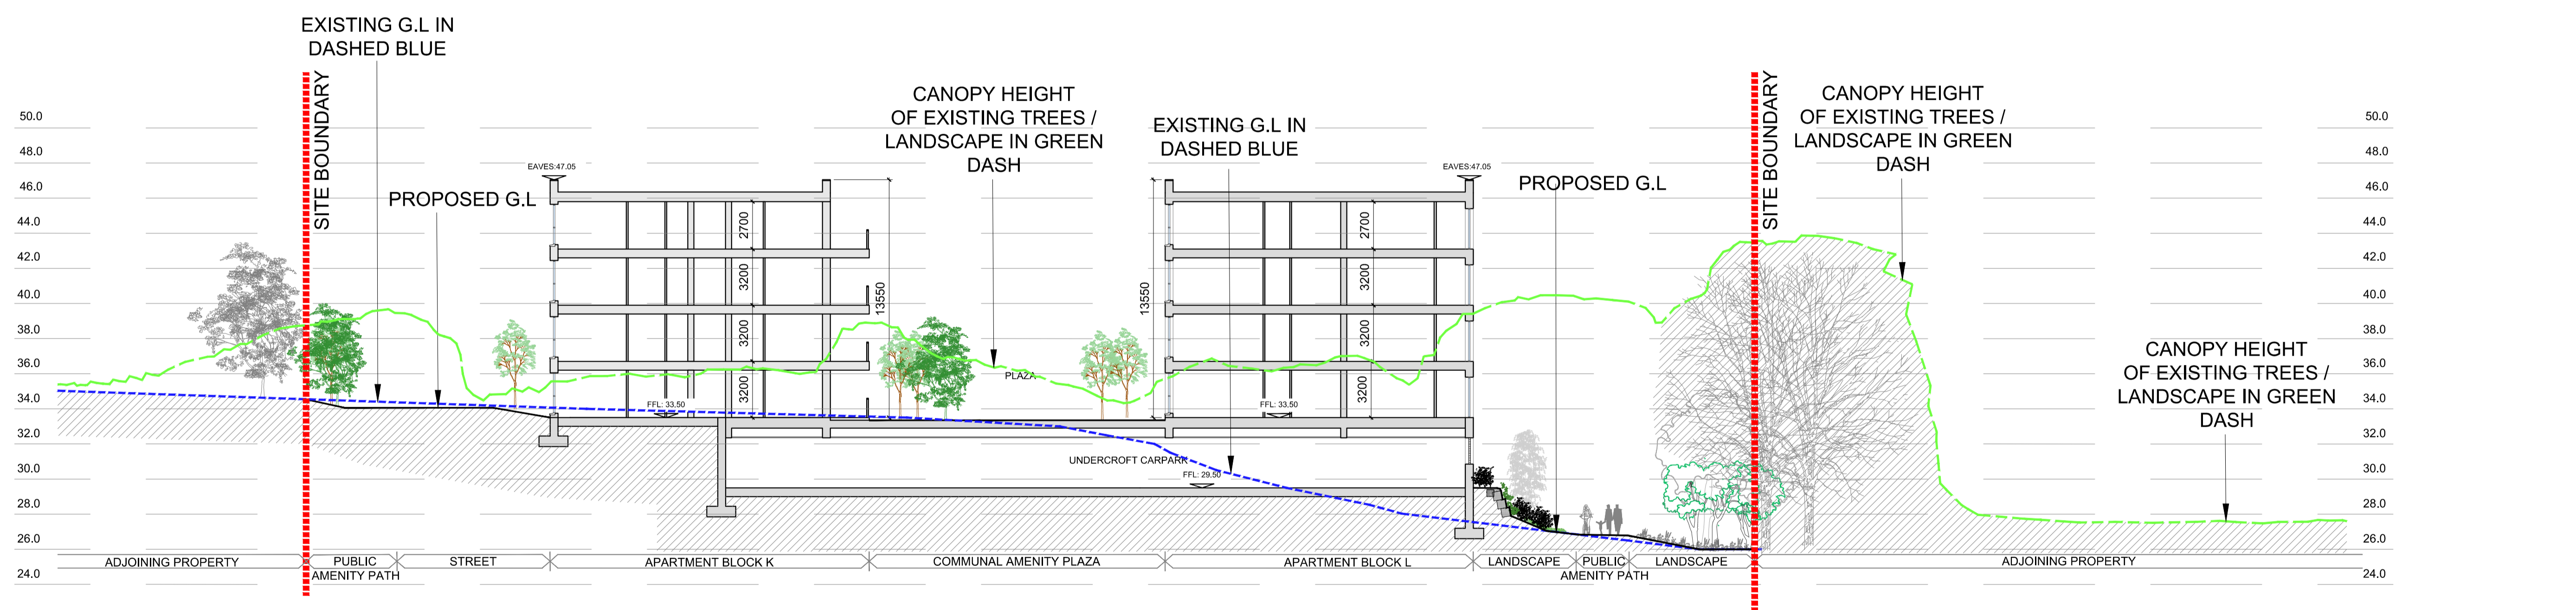

PROPOSED WIDER CONTEXTUAL SECTION Q-Q
 1: 200 @ A1

date	rev	name	chk	note
07.05.24	P1	MP	EJG	ISSUE FOR PLANNING


DEADY GAHAN ARCHITECTS

EASTGATE VILLAGE, LITTLE ISLAND, CORK
 T: 021 4355916 W: WWW.DGARCHITECTS.IE
 EMAIL: INFO@DGARCHITECTS.IE

Project
 PROPOSED RESIDENTIAL DEVELOPMENT
 AT PORT ROAD, KILLARNEY, CO. KERRY

Drawing title			
PROPOSED WIDER CONTEXTUAL SECTIONS P-P AND Q-Q INDICATING CANOPY HEIGHT OF EXISTING TREES / LANDSCAPE			
Scale 1:200 @ A1	Drawn MP	Checked EJG	Date 03.05.24
Project No. 23049	Dir. No. 23049/P/053	Revision P1	

<input type="checkbox"/> Information / Comments	<input type="checkbox"/> Tender
<input checked="" type="checkbox"/> Planning	<input type="checkbox"/> Construction

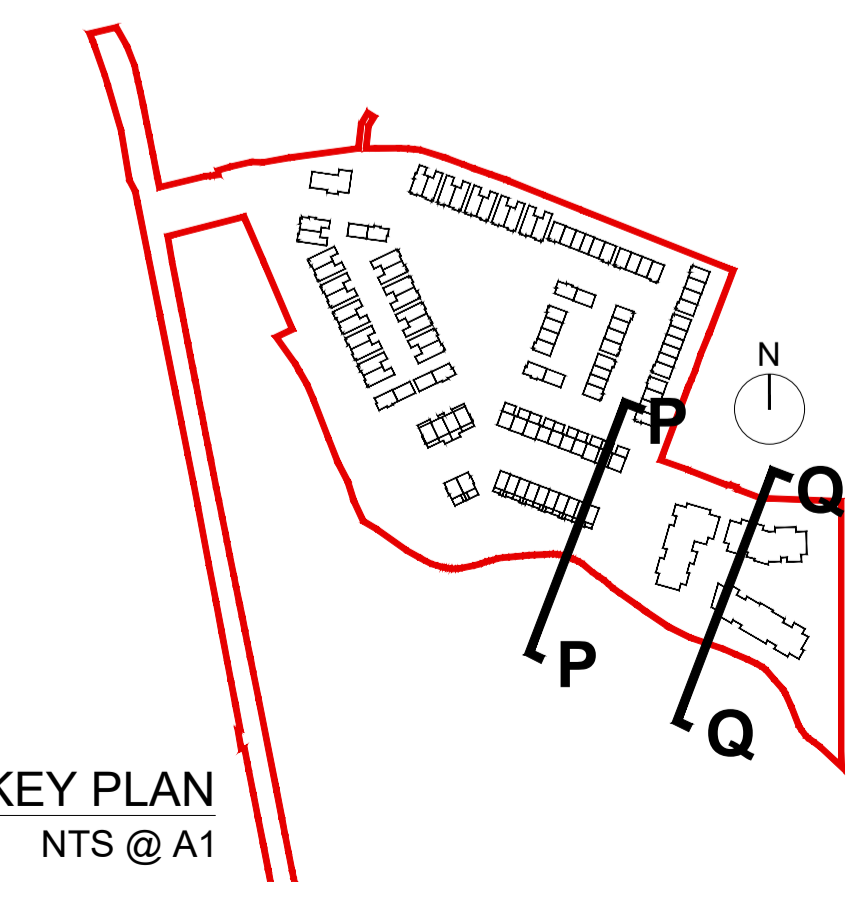

KEY PLAN
 NTS @ A1

PROPOSED WIDER CONTEXTUAL SECTIONS P-P AND Q-Q
 SCALE 1:200 @ A1