


DO NOT SCALE. WORK TO FIGURED DIMENSIONS ONLY.
 ALL EXISTING DIMENSIONS TO BE CHECKED ON SITE.
 DRAWN ON AUTOCAD R2004 AT DEADY GAHAN ARCHITECTS LTD
 LAYERS ON THIS DRAWING COMPLY WITH BS 1192: PART 5

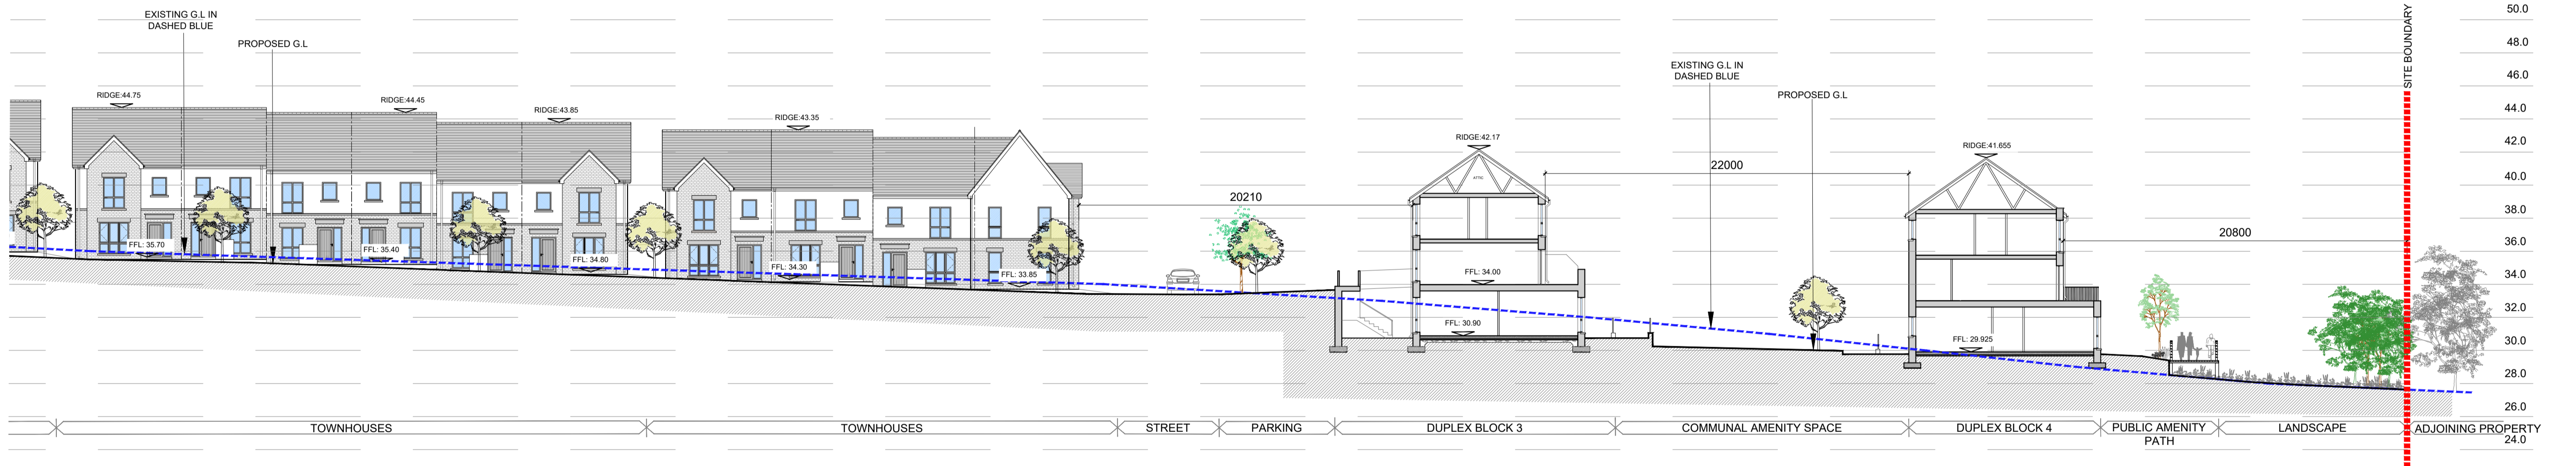

PROPOSED SITE SECTION B-B (PART A)
 1:200 @ A1



PROPOSED SITE SECTION B-B (PART B)
 1: 200 @ A1

PART A




SECTION B-B KEY
 1:500@A1

PART B

PROPOSED SITE SECTION B-B

SCALE 1:200 @ A1

KEY PLAN
 NTS @ A1

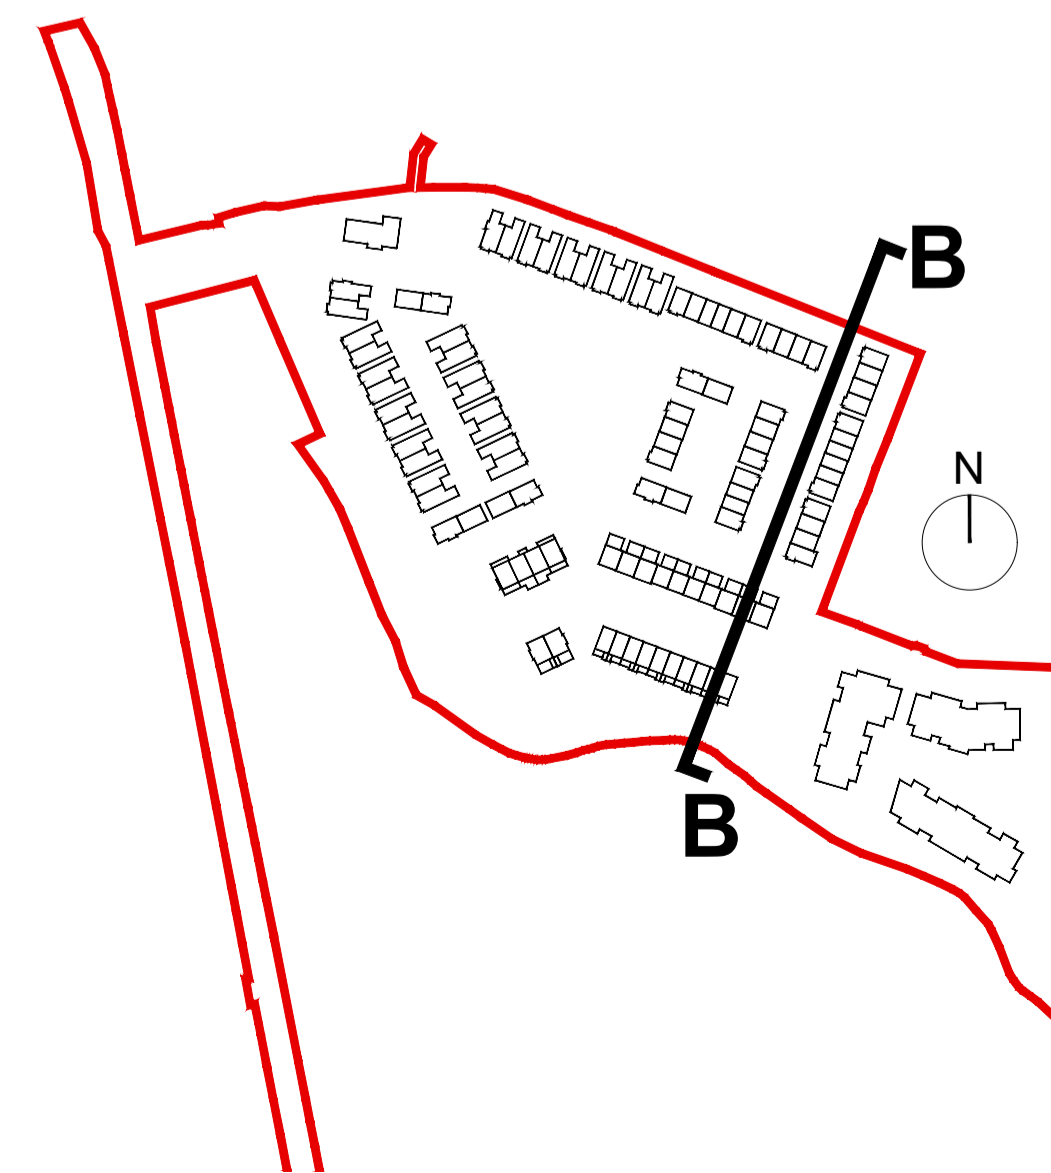

date	rev	name	chk	note
07.05.24	P1	MP	EJG	ISSUE FOR PLANNING

DEADY GAHAN ARCHITECTS

EASTGATE VILLAGE, LITTLE ISLAND, CORK
 T: 021 4355016 W: WWW.DGARCHITECTS.IE
 EMAIL: INFO@DGARCHITECTS.IE

Project
 PROPOSED RESIDENTIAL DEVELOPMENT
 AT PORT ROAD, KILLARNEY, CO. KERRY

Drawing title
 PROPOSED SITE SECTION B-B

Scale	Drawn	Checked	Date
1:200/1:500 @ A1	MP	EJG	07.05.24
Project No.	Dwg. No.	Revision	
23049	23049/P/004B	P1	

Information \ Comments
 Planning Tender
 Construction