

Scale: 1:1000

**NOTES:**  
 All dimensions in metres.  
 Do not scale from drawing.  
 For any discrepancies found please consult with design office.  
 This drawing is for PLANNING purposes only.  
 Not for Construction.

Rev	By	Date	Description


**Drawing Status:**  
 PLANNING

**Project Title:**  
 Residential Development at Inch / Coollegreen, Port Road, Killarney

**Drawing Title:**  
 Proposed Internal Road Layout & Longitudinal Sections: Sheet 2

**Client:**  
 Portal Asset Holdings Ltd.

**M.H.L. & Associates Ltd.**  
 Consulting Engineers  
 Unit 1b,  
 The Atrium,  
 Blackpool,  
 Cork  
 Tel: 021-4840214  
 Fax: 021-4840215  
 E-Mail: info@mhl.ie

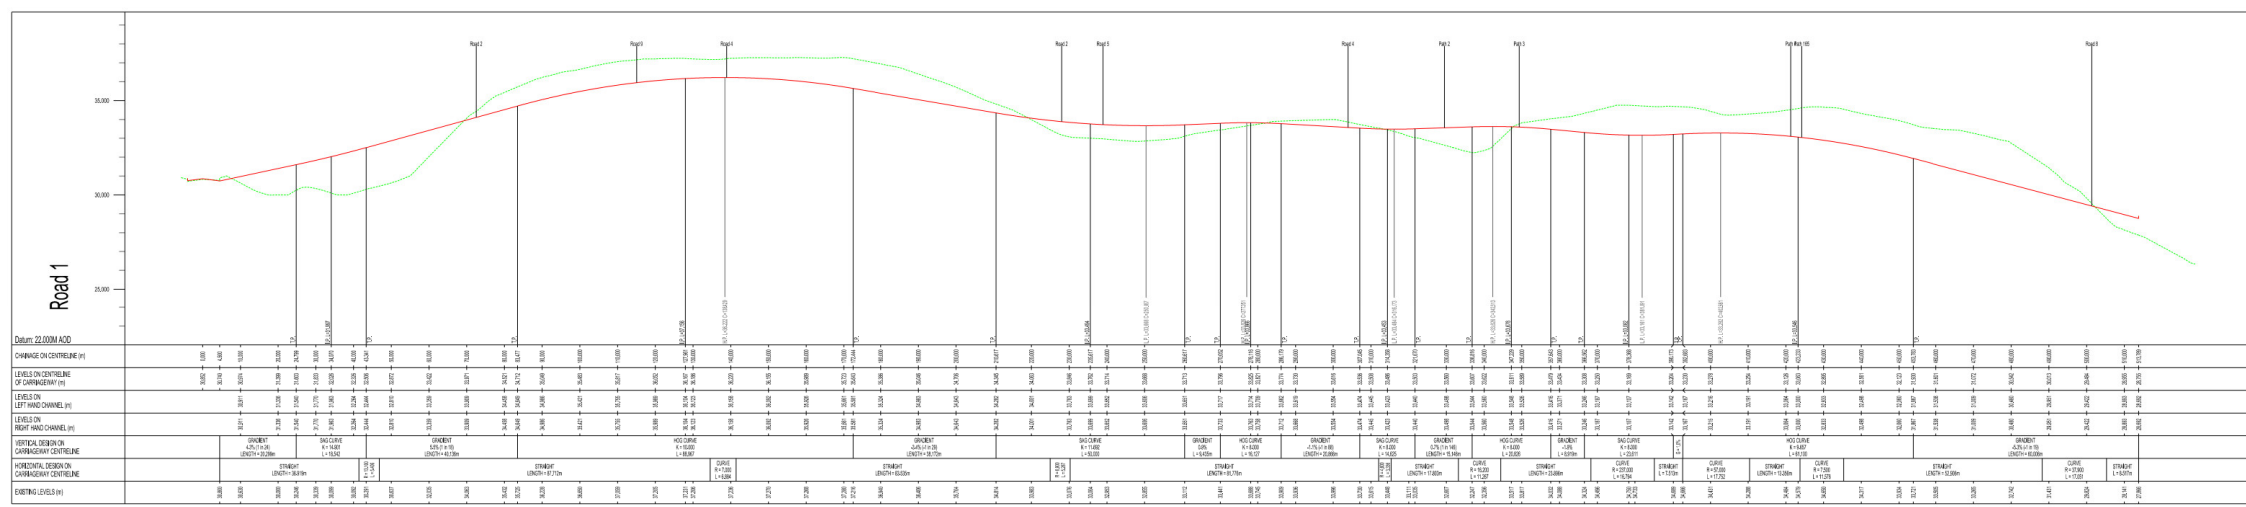


<b>Designed:</b> DM	<b>Drawn:</b> DM	<b>Checked:</b> BM
<b>Scale:</b> AS SHOWN	<b>Date:</b> APRIL 2024	
<b>Job No:</b> 18137HD	<b>Drawing No:</b> PR-MHL-IR-P02	<b>Revision:</b> _J