
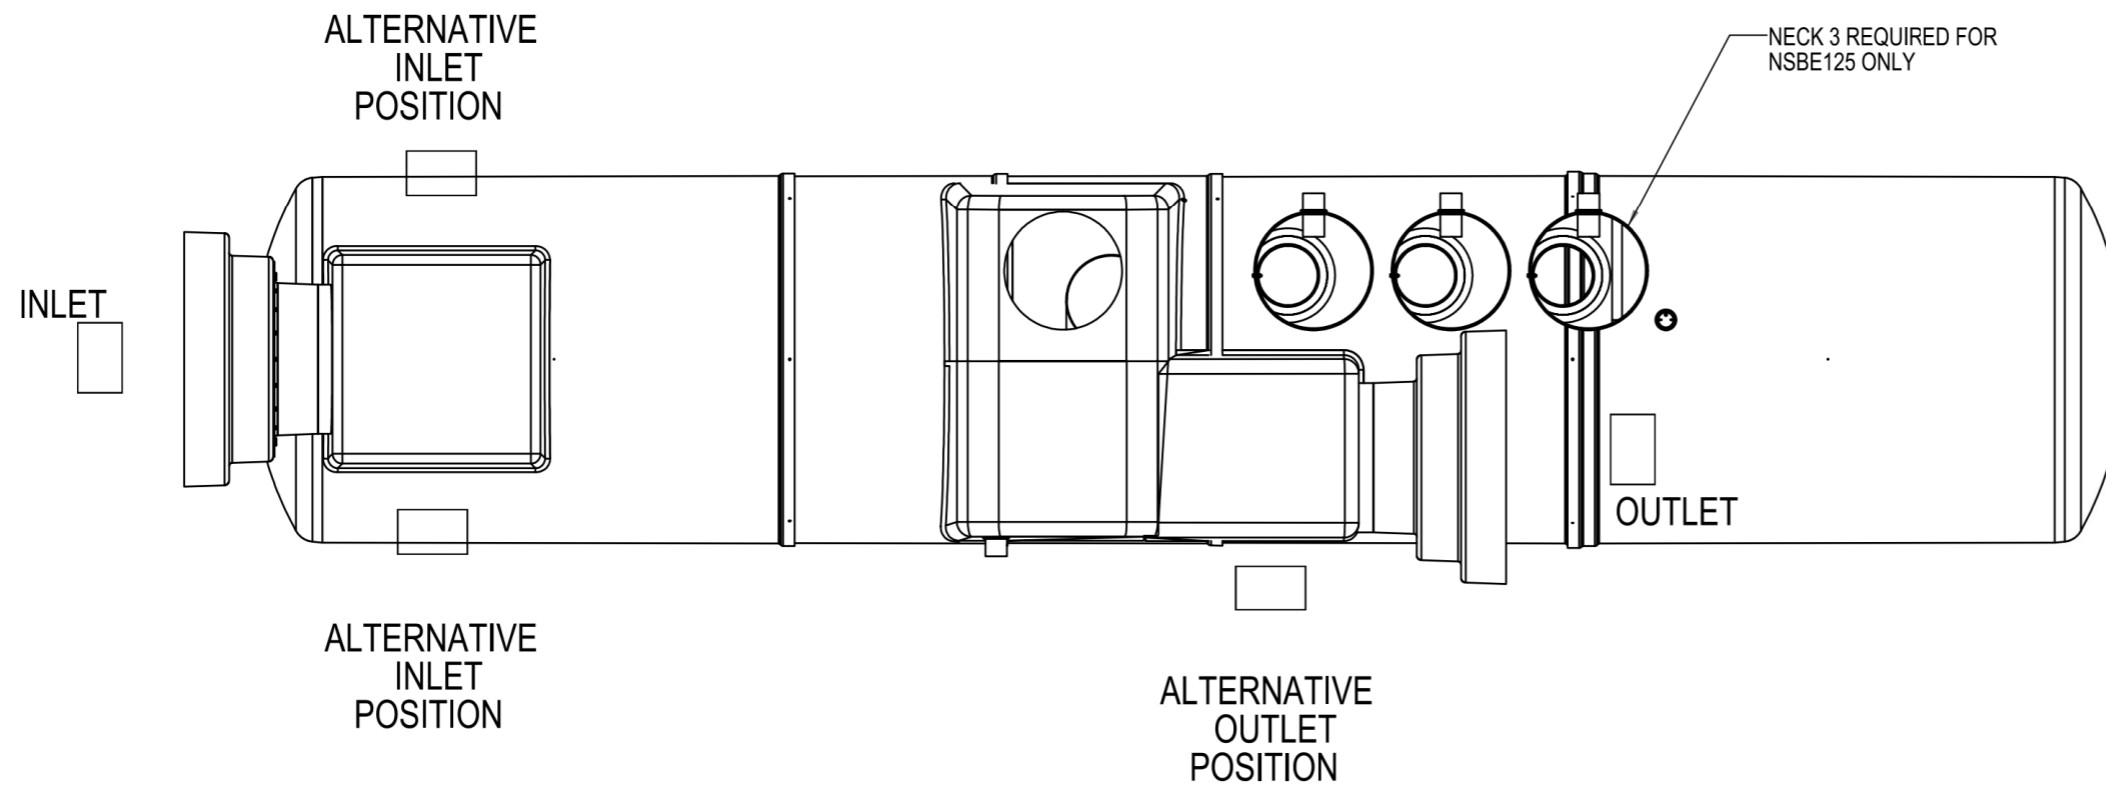


NOTES:
 All dimensions in metres.
 Do not scale from drawing.
 For any discrepancies found please consult with design office.
 This drawing is for PLANNING purposes only.
 Not for Construction.
 Product to manufacturers specification or similar & approved

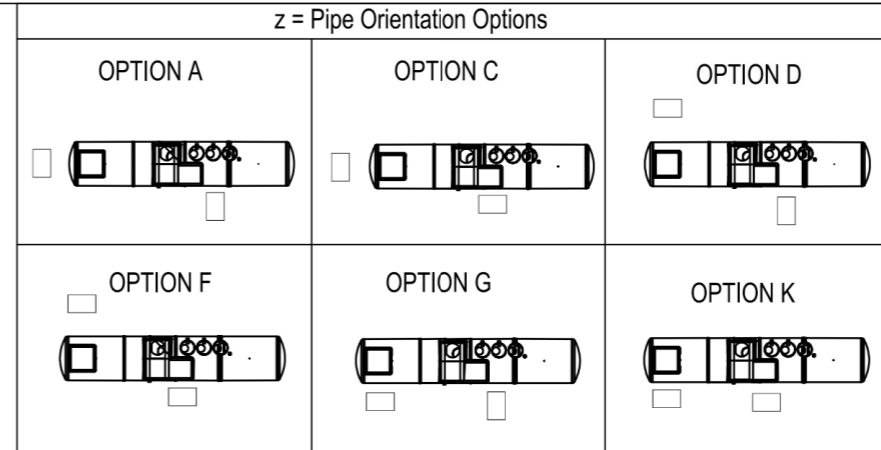

By.	Date.	Description.

Drawing Status: Planning

Project Title: Residential Development at Inch/Coollegreen Port Road Killarney

Drawing Title: Hydrocarbon Interceptor Standard Construction Details

Client: Portal Asset Holdings Ltd

Material : Various	Tolerance (unless stated) :	Drawing : DS1225	Page 2 of 2
Finish :	Thickness : n/a	NSBE075 - NSBE125 Bypass Separators	
Weight : 1345.87 Kg	Surface Area : m ²		
Modelled By :			

All Dimensions In mm Scale: Do Not Scale Third Angle Projection

Kingspan Environmental reserve the right to alter the details of this drawing without prior notice. This drawing is copyright and may not be reproduced or used without the written permission of Kingspan Environmental

M.H.L & Associates Ltd.
 Consulting Engineers
 Unit 1b,
 The Atrium,
 Blackpool,
 Cork
 Tel: 021-4840214
 Web: www.mhl.ie
 E-Mail: info@mhl.ie




Designed: DM	Drawn: PK	Checked: BM
NTS	Date: APRIL 2024	
Job No: 18137HD	Drawing No: PR-MHL-SCD-P13	Revision: